

BUILDING INDEX

- | | | |
|--------------------------------------|---|--|
| 1 SANSON LIFE SCIENCE BUILDING | 33 POOL MAINTENANCE BUILDING | 66 GREENHOUSE |
| 2 GENERAL CLASSROOMS | 33A POOL EQUIPMENT BUILDING | 67 ATHLETIC TRAINING CENTER |
| 3 S.E. WIMBERLY LIBRARY | 34 VENDING PAVILION - FLEMING HALL | 68 SOFTBALL STADIUM |
| 4 T.V. PRODUCTION LEARNING RESOURCES | 35 RESEARCH SUPPORT FACILITY | 68A SOFTBALL STADIUM CONCESSION STAND |
| 5 UTILITIES BUILDING, PHYSICAL PLANT | 36 COLLEGE OF ENGINEERING | 69 CAMPUS OPERATION BUILDING |
| 6 RESIDENCE HALL, ALCONQUIN | 37 BBQ PAVILION | 70 INDIAN RIVER TOWERS - COMMONS BLDG. |
| 8 STUDENT SERVICES & CAFETERIA | 38 GYMNASIUM | 70A INDIAN RIVER TOWERS - UTILITY BUILDING |
| 8W STUDENT HEALTH SERVICES | 39 ART GALLERY | 70E INDIAN RIVER TOWERS - EAST TOWER |
| 9 COLLEGE OF ARTS & LETTERS | 41 INFORMATION BOOTH AT GLADES Rd. | 70W INDIAN RIVER TOWERS - WEST TOWER |
| GRISWOLD UNIVERSITY THEATRE | 42 GAZEBO (BOTANICAL GARDEN) | 71 SCHMIDT BIO-MEDICAL COMPLEX |
| 10 ADMINISTRATION BUILDING | 43 SCIENCE ENGINEERING | 72 SATELLITE UTILITY PLANT |
| 11 ATHLETIC FIELD HOUSE | 44 SOCIAL SCIENCE | 73 GENERAL CLASSROOM - NORTH |
| 11A ATHLETIC FIELD HOUSE WEST | 45 KAREN SLATTERY CHILD DAY CARE CENTER | 74 PAVILION - ROPES COURSE |
| 12 BEHAVIORAL SCIENCE BUILDING | 45A PETER AND NORA GORDEN LIBRARY | 75 PRESIDENTS RESIDENCE |
| 13 SEWER LIFT STATION | 46 STUDENT HOUSING FACILITY | 76 BOOKSTORE |
| 14 COOLING TOWER #1 | 47 COLLEGE OF EDUCATION | 77 PAVILION - STUDENT SERVICES |
| 15 COOLING TOWER #2 | 47A COLLEGE OF EDUCATION - KIOSK | 78 SOCCER FIELD RESTROOMS - GLADES Rd. |
| 18 RESIDENCE, DIRECTOR OF HOUSING | 48 BASEBALL STADIUM | 79 LOUIS & ANNE GREEN MEMORY & WELNESS CTR. |
| 21 RESIDENCE HALL, TIMUCUA | 49 POLICE STATION | 79A LOUIS & ANNE GREEN MEMORY & WELNESS CTR. |
| 22 COMPUTER CENTER | 50 A.D. HENDERSON - SOCCER FIELD BUILDING | 80 STUDENT SUPPORT SERVICES |
| 23 COLLEGE OF BUSINESS WEST | 51 PERFORMING ARTS BUILDING | 81 PARKING GARAGE 1 |
| 24 FLEMING HALL | 52 ARTS AND HUMANITIES BUILDING | 82 A.D. HENDERSON - PAVILION |
| 25 COLLEGE OF BUSINESS EAST | 53 VISUAL ARTS CENTER | 83 A.D. HENDERSON - BARBECUE SHELTER |
| 26 A.D. HENDERSON UNIVERSITY SCHOOL | 54 COOLING TOWER #4 | 84 CRISTINE E. LYNN COLLEGE OF NURSING |
| 26B A.D. HENDERSON - COOLING TOWER | 55 PHYSICAL SCIENCES | 85 ENVIRONMENTAL HEALTH SUPPORT FACILITY |
| 28C A.D. HENDERSON - MEDIA CENTER | 56 STUDENT HOUSING ADMINISTRATION | 86 COLLEGE OF BUSINESS EXPANSION |
| 27 COOLING TOWER #3 | 57 STUDENT HOUSING CLUSTERS | 87 DESANTIS CENTER PAVILION |
| 28 GAZEBO (ATHLETIC FIELD) | 58 STUDENT HOUSING CLUSTERS | 88 PARKING GARAGE 1 |
| 31 UNIVERSITY CENTER | 59 STUDENT HOUSING CLUSTERS | 89 HERITAGE PARKTOWERS - COMMUNITY BLDG. |
| 31A UNIVERSITY CENTER AUDITORIUM | 60 STUDENT HOUSING CLUSTERS | 89N HERITAGE PARKTOWERS - NORTH TOWER |
| 31B LIVE OAK PAVILLION | 61 STUDENT HOUSING CILLER | 89S HERITAGE PARKTOWERS - SOUTH TOWER |
| 31C LIFELONG LEARNING CENTER | 62 BPW SCHOLARSHIP HOUSE | |
| 31D CONTINUING EDUCATION HALL | 63 BUS SHELTER - RESIDENCE HALLS | |
| 31E STUDENT ACTIVITIES CENTER | 64 BUS SHELTER - EAST ADMINISTRATION | |
| 32 SEWER LIFT STATION AT 20th. St. | 65 BUS SHELTER - WEST ADMINISTRATION | |

TEMPORARY BUILDINGS


- T3 MAINTENANCE SHOPS
- T4 CENTRAL RECEIVING
- T5 RESEARCH LABS
- T6 ART CLASSROOMS
- T8 CLASSROOMS & LABS
- T9 CLASSROOMS, LABS & SBDC
- T10 FACILITIES PLANNING
- T11 PSYCH. & ED. LABS
- T15 GROUNDS & TRANSPORTATION
- T17 GROUNDS & TRANSPORTATION
- T30 CHEMICAL STORAGE

MOBILE TRAILERS

- MT-23 COACHES TRAILER
- TA-26 HENDERSON STORAGE
- TB-26 HENDERSON STORAGE

INNOVATION CENTER

- IC 1 - 3998 FAU Blvd
- IC 2 - 3948 FAU Blvd
- IC 3 - 3701 FAU Blvd
- IC 4 - 3651 FAU Blvd

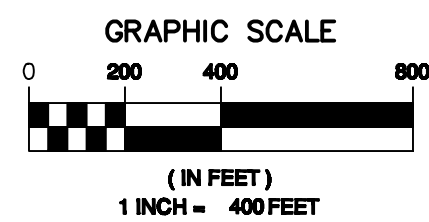

EXISTING SFWMD PERMIT - 50-03706-P

DATE	APPL. #	PROJECT NAME
SEPTEMBER 12, 1996	941027-10	MASTER CONCEPTUAL
JANUARY 14, 1997	961016-6	MASTER CONCEPTUAL - PHASE 1 MODIFICATIONS
NOVEMBER 12, 1997	970715-7	LIFELONG LEARNING CENTER
FEBRUARY 22, 1999	990121-24	LIFELONG LEARNING CENTER ADDITION
AUGUST 9, 1999	990624-9	SOCCER RESTROOM/PARKING
APRIL 5, 2000	000229-11	HEALTH SERVICES BUILDING
APRIL 25, 2000	000308-4	INSTITUTIONAL DEVELOPMENT
AUGUST 4, 2000	000516-14	FLORIDA ATLANTIC BLVD. EXPANSION
NOVEMBER 2, 2000	000628-9	BIO-MEDICAL BUILDING
NOVEMBER 30, 2000	000824-3	UNIVERSITY UNDERGRADUATE HOUSING
MARCH 14, 2001	010215-9	CHILLER WATER DISTRICT COOLING PLANT
JANUARY 24, 2002	010917-6	PRESIDENTS RESIDENCE
AUGUST 6, 2002	020711-6	DESANTIS CENTER PAVILION
DECEMBER 13, 2002	021105-9	PARKING GARAGE II
MAY 7, 2003	030326-10	PARKING EXPANSION
MAY 30, 2003	030417-7	COLLEGE OF BUSINESS - EXPANSION AND RENOVATION
JUNE 27, 2003	030519-6	STUDENT APARTMENTS
DECEMBER 12, 2003	031026-3	COLLEGE OF NURSING
FEBRUARY 10, 2004	040122-23	ALZHEIMER'S FACILITY
JULY 28, 2005	050110-12	LEE STREET IMPROVEMENTS
JUNE 9, 2005	050429-5	LIBRARY EXPANSION



EXISTING SFWMD PERMIT - 50-03629-P

DATE	APPL. #	PROJECT NAME
APRIL 25, 1996	960208-12	HENDERSON SCHOOL
MARCH 12, 2004	031201-15	HENDERSON SCHOOL MODIFICATIONS

DRAINAGE BASIN LEGEND

- EXISTING INDIVIDUAL PERMIT
- BASIN BOUNDARY
- EXISTING WATER MANAGEMENT AREA
- CONTROL STRUCTURE

BASIN	CONTROL STRUCTURE	RECEIVING BODY
BASIN 1	C.S. #1	LWDD L-46 CANAL
BASIN 2	C.S. #2	LWDD L-46 CANAL
BASIN 3	C.S. #3	LWDD L-46 CANAL
BASIN 4	C.S. #4	EL RIO CANAL
BASIN 5	C.S. #5	EL RIO CANAL
BASIN 6	C.S. #6	BASIN 5

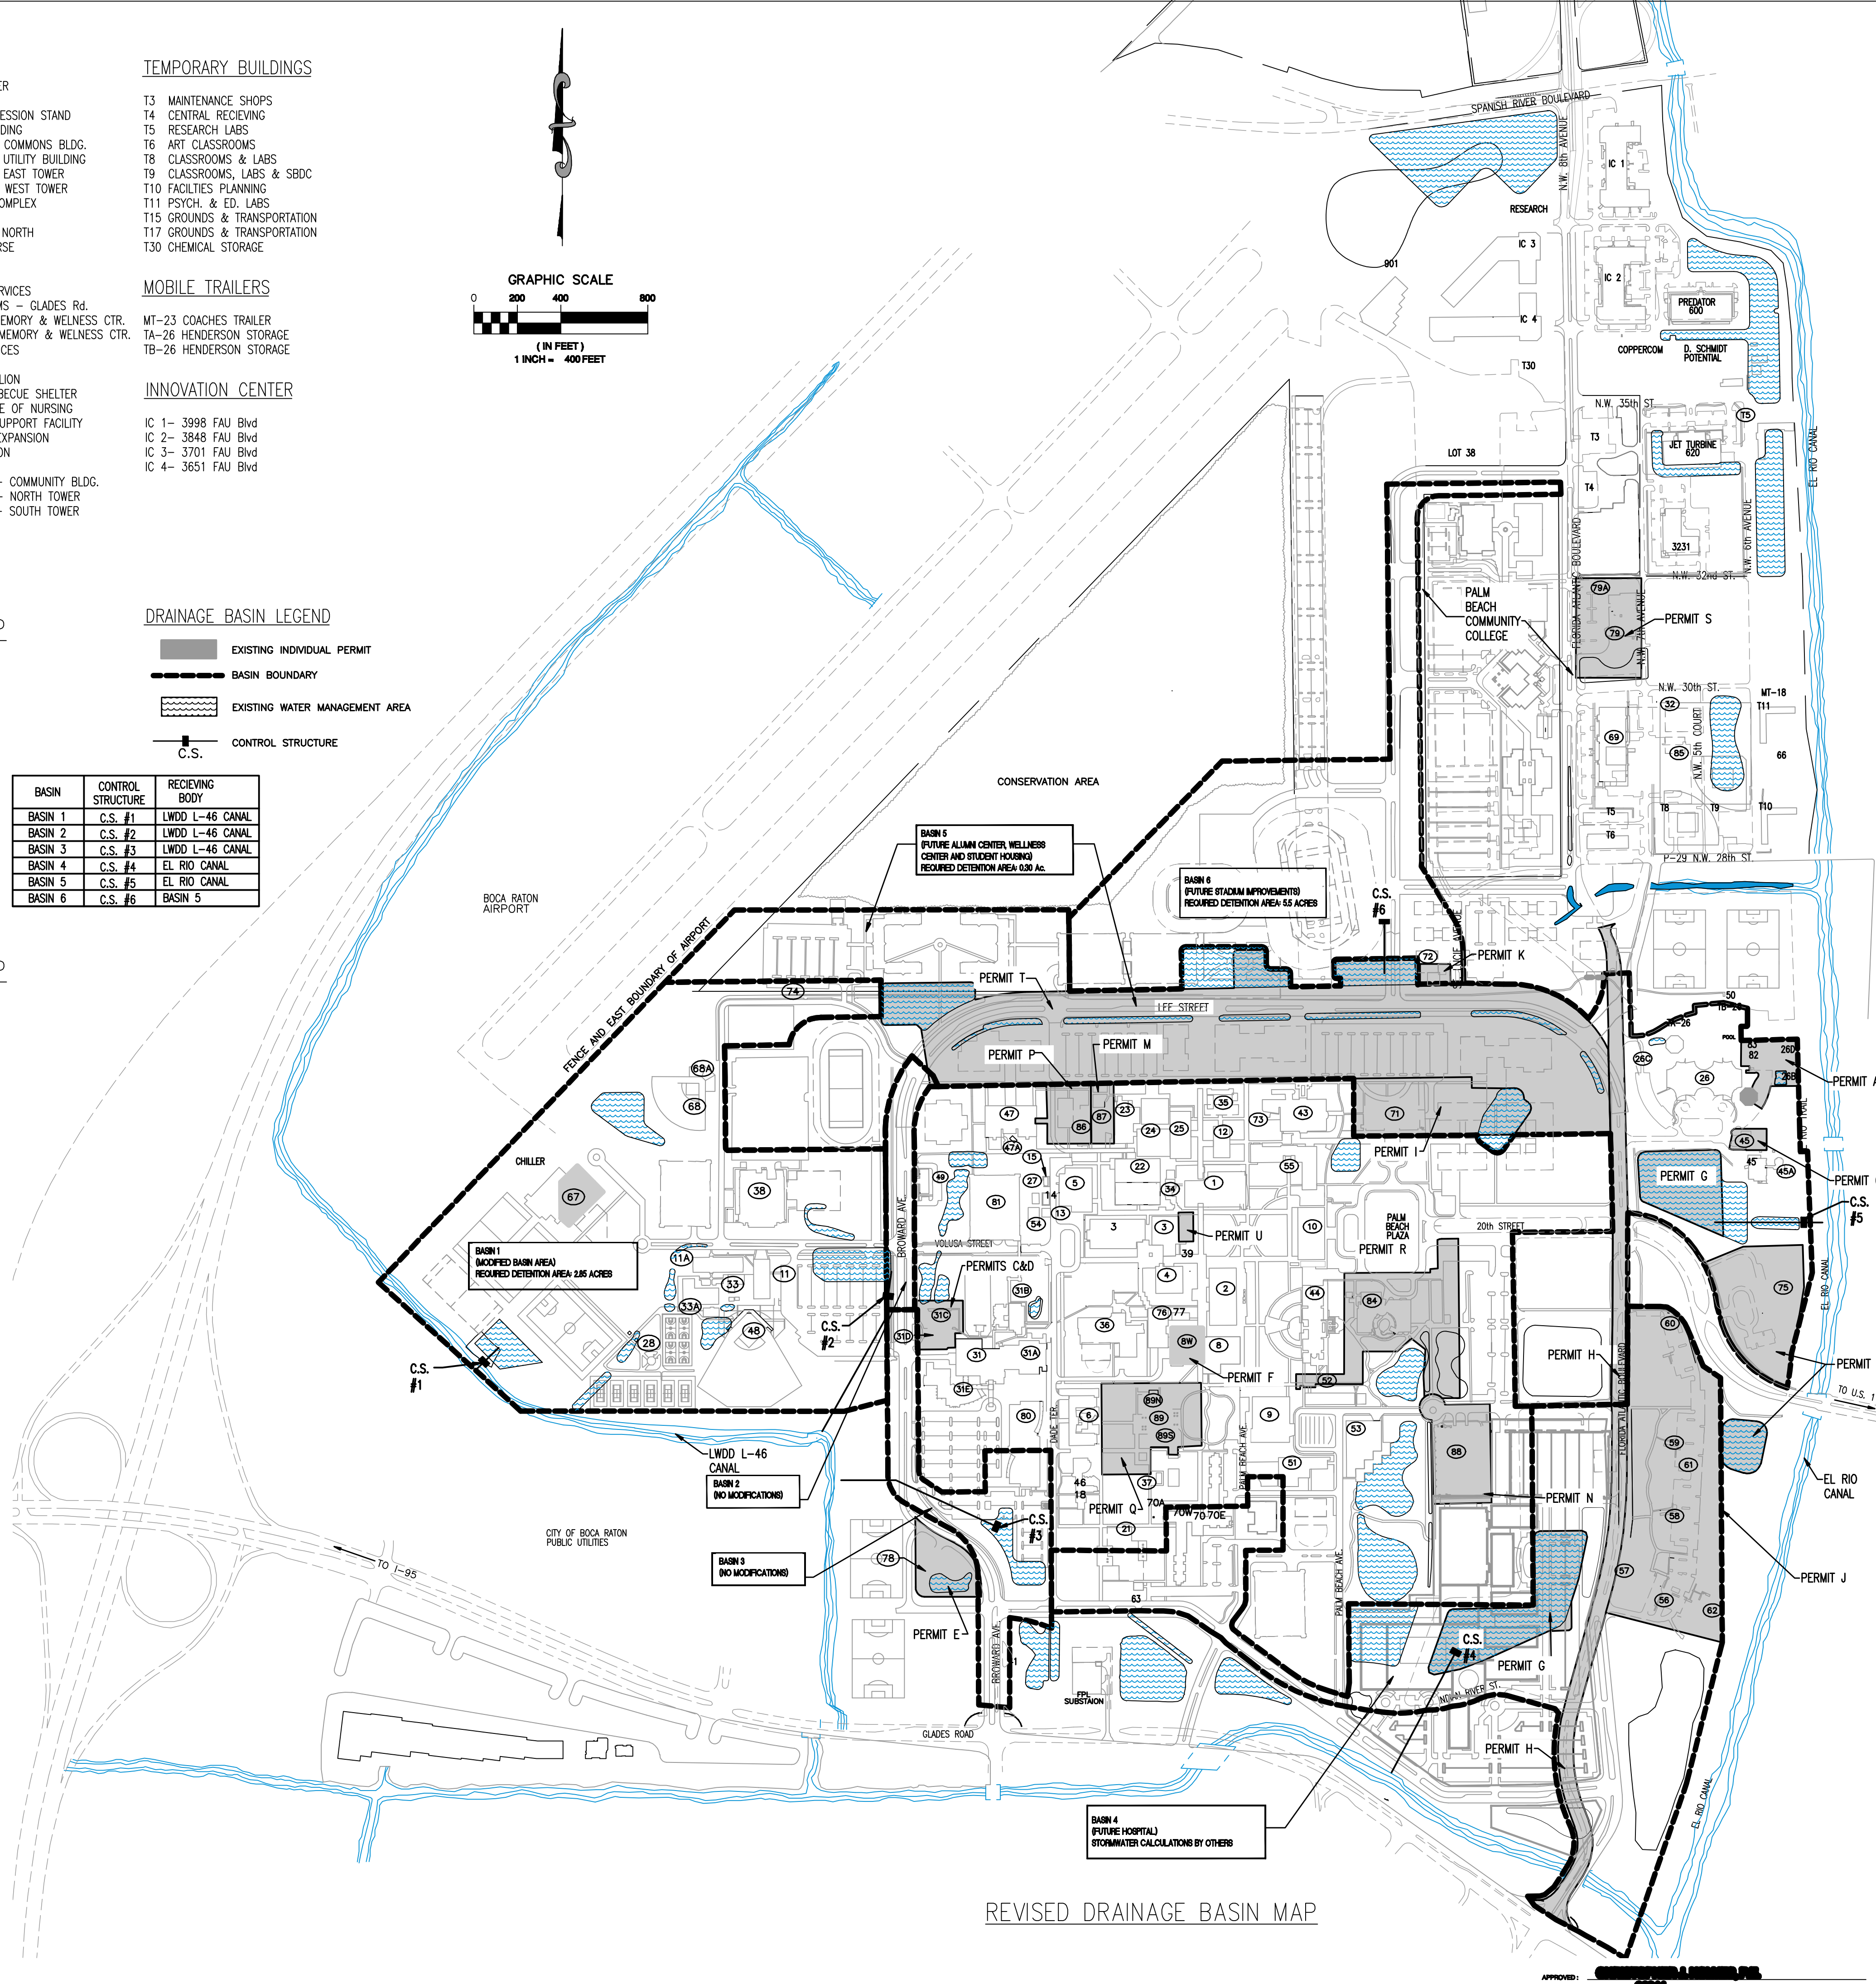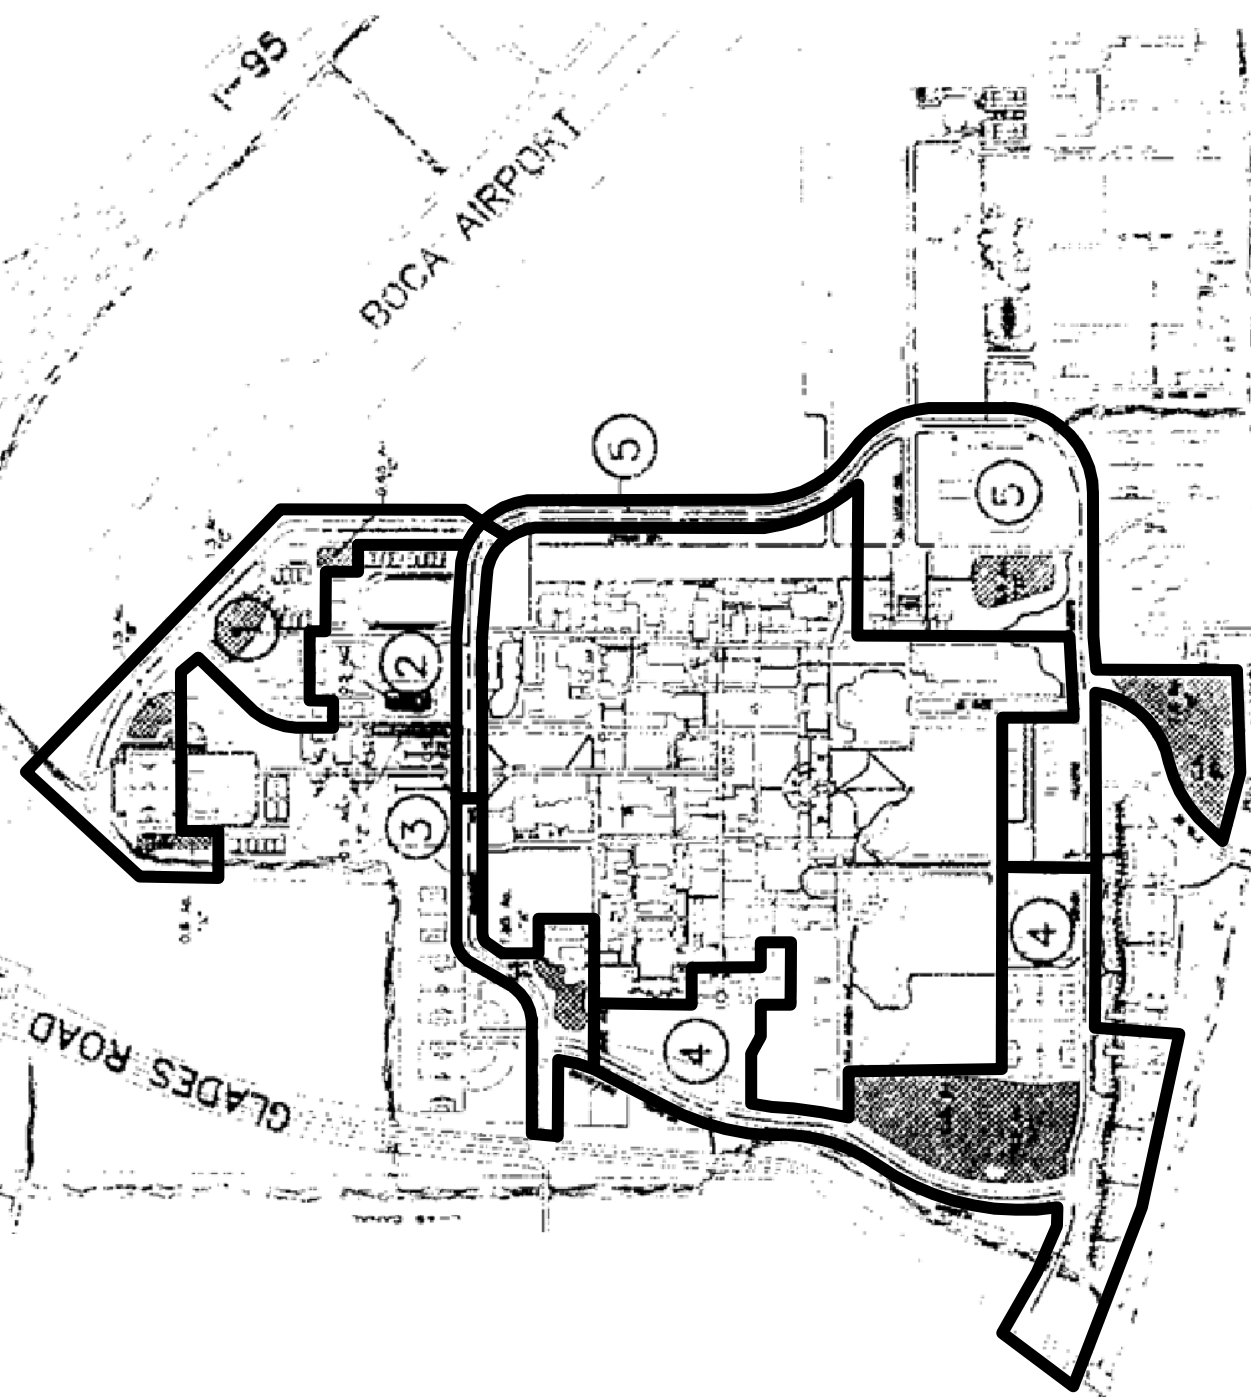

NO.	DATE	REVISIONS

FLORIDA ATLANTIC UNIVERSITY
BOCA RATON, FLORIDA

MILLER LEGG
Palm Beach Office: 2005 Vista Parkway, Suite 100
West Palm Beach, Florida 33411-2719
561-869-1188 • Fax: 561-869-9108
www.millerlegg.com

MODIFIED CONDITIONS

CERTIFICATE OF AUTHORIZATION
EB7316 LB6880 LC0337

C/JH	C/JH	M/FS
DRG.	CHK.	CHK.

PROJECT / FILE NO.
04-00089

DRAWING NO.
MODIFIED

DATE DRAWN
10/11/07

APPROVED: _____
DATE: _____