

BUILDING INDEX

- 1 SANSON LIFE SCIENCES BUILDING

2 GENERAL CLASSROOM SOUTH

3 S. E. WIMBERLY LIBRARY

4 INSTRUCTIONAL SERVICES

5 UTILITIES

6 NATIONS NORTH RESIDENCE HALL, ALCONQUIN

8 STUDENT SERVICES AND CAFETERIA

8W STUDENT HEALTH SERVICES

9 DOROTHY F. SCHMIDT COLLEGE OF ARTS & LETTERS – ARTS & LETTERS

GRISWALD UNIVERSITY THEATRE

10 KENNETH R. WILLIAMS ADMINISTRATION BUILDING

11 ATHLETIC FIELD HOUSE – POOL

11A ATHLETIC FIELD HOUSE WEST

12 BEHAVIORAL SCIENCES

13 LIFT STATION – UTILITIES

14 COOLING TOWER #1

15 COOLING TOWER #2

18 HOUSING ASSISTANTS' HOUSE

21 NATIONS SOUTH RESIDENCE HALL – TIMUCUA

22 COMPUTER CENTER

23 COLLEGE OF BUSINESS WEST

24 FLEMING HALL

25 COLLEGE OF BUSINESS EAST

26 ALEXANDER D. HENDERSON UNIVERSITY SCHOOL

26A ALEXANDER D. HENDERSON UNIVERSITY SCHOOL – CLASSROOM

26B ALEXANDER D. HENDERSON UNIVERSITY SCHOOL – COOLING TOWER

26C ALEXANDER D. HENDERSON UNIVERSITY SCHOOL – MEDIA CENTER

26D ALEXANDER D. HENDERSON UNIVERSITY SCHOOL – CLASSROOM 2

27 COOLING TOWER #3

28 GAZEBO AT ATHLETIC FIELD HOUSE

31 UNIVERSITY CENTER

31A UNIVERSITY CENTER AUDITORIUM

31B LIVE OAK PAVILION

31C LIFELONG LEARNING CENTER

31D CONTINUING EDUCATION HALL

31E STUDENT ACTIVITIES CENTER

32 SEWER LIFT STATION AT 30th. St.

33 POOL MAINTENANCE BUILDING

33A POOL EQUIPMENT BUILDING

33B POOL ELECTRIC VAULT

34 VENDING PAVILION – FLEMING HALL

35 PLANT GROWTH COMPLEX

35A RESEARCH SUPPORT FACILITY

36 COLLEGE OF ENGINEERING

37 BBQ PAVILION

38 GYMNASIUM

39 RITTER ART GALLERY

41 INFORMATION BOOTH AT GLADES ROAD

43 SCIENCE AND ENGINEERING

44 SOCIAL SCIENCE BUILDING

45 KAREN SLATTERY EDUCATIONAL RESEARCH CENTER FOR CHILD DEVELOPMENT

45A PETER AND NORA GORDEN LIBRARY AND MEDIA CENTER

46 STUDENT HOUSING SERVICES

47 COLLEGE OF EDUCATION

47A COLLEGE OF EDUCATION – KIOSK

48 BASEBALL STADIUM

49 GLADIS DAVIS PAVILION

50 ALEXANDER D. HENDERSON UNIVERSITY SCHOOL – SOCCER FIELD BUILDING

51 DOROTHY F. SCHMIDT COLLEGE OF ARTS & LETTERS – PERFORMING ARTS

52 DOROTHY F. SCHMIDT COLLEGE OF ARTS & LETTERS – ARTS & HUMANITIES

53 DOROTHY F. SCHMIDT COLLEGE OF ARTS & LETTERS – VISUAL ARTS

54 COOLING TOWER #4

55 PHYSICAL SCIENCES

56 UNIVERSITY VILAGE STUDENT APARTMENT – ADMINISTRATION

57 UNIVERSITY VILAGE STUDENT APARTMENT

58 UNIVERSITY VILAGE STUDENT APARTMENT

59 UNIVERSITY VILAGE STUDENT APARTMENT

60 UNIVERSITY VILAGE STUDENT APARTMENT

61 UNIVERSITY VILAGE STUDENT APARTMENT

62 BPW SCHOLARSHIP HOUSE

63 BUS STOP SHELTER – RESIDENCE HALLS
- 66 EVERGLADES BOTANICAL RESEARCH COMPLEX (GREENHOUSE)

67 TOM OXLEY ATHLETIC CENTER

67A TOM OXLEY ATHLETIC CENTER – CHILLER

68 SOFTBALL STADIUM

68A SOFTBALL STADIUM CONCESSION STAND

69 CAMPUS OPERATIONS BUILDING

70 INDIAN RIVER TOWERS – COMMONS BUILDING

70A INDIAN RIVER TOWERS – UTILITY BUILDING

70E INDIAN RIVER TOWERS – EAST TOWER

70W INDIAN RIVER TOWERS – WEST TOWER

71 CHARLES E. SCHMIDT BIO-MEDICAL SCIENCE CENTER

72 SATELLITE UTILITY PLANT

73 GENERAL CLASSROOM NORTH

74 PAVILION – ROPES COURSE

75 THE ELEANOR R. BALDWIN HOUSE (PRESIDENT'S RESIDENCE)

76 BOOKSTORE

77 PAVILION – STUDENT SERVICES

78 SOCCER FIELD RESTROOMS – GLADES ROAD

79 LOUIS AND ANNE GREEN ALZHEIMER'S CENTER & CARE FACILITY

80 STUDENT SUPPORT SERVICES FACILITY

81 PARKING GARAGE I

82 BARBECUE PAVILION

83 BARBECUE SHELTER

84 CRISTINE E. LYNN COLLEGE OF NURSING

85 ENVIRONMENTAL HEALTH SUPPORT FACILITY

86 COLLEGE OF BUSINESS

87 DESANTIS CENTER PAVILION

88 PARKING GARAGE II

89 HERITAGE PARK TOWERS – COMMUNITY BUILDING

89N HERITAGE PARK NORTH TOWER

89S HERITAGE PARK SOUTH TOWER

90 UTILITIES SUPPORT

TEMPORARY BUILDINGS


- T5 RESEARCH LABS.
- T6 ART CLASSROOMS
- T8 CLASSROOMS & LABS.
- T9 CLASSROOMS, LABS. & SBDC
- T10 ARTS AND LETTERS/NURSING
- T11 COLLEGE OF SCIENCE RESEARCH LABS.
- T30 CHEMICAL STORAGE

MOBILE TRAILERS

- MT-18 PSYCHOLOGY
- MT-23 FOOTBALL OFFICE
- TA-26 A. D. HENDERSON – STORAGE
- TB-26 A. D. HENDERSON – STORAGE

INNOVATION CENTER


- IC 1- 3998 FAU Blvd
- IC 2- 3048 FAU Blvd
- IC 3- 3701 FAU Blvd
- 3731- BUILDING SPONSORED RESEARCH

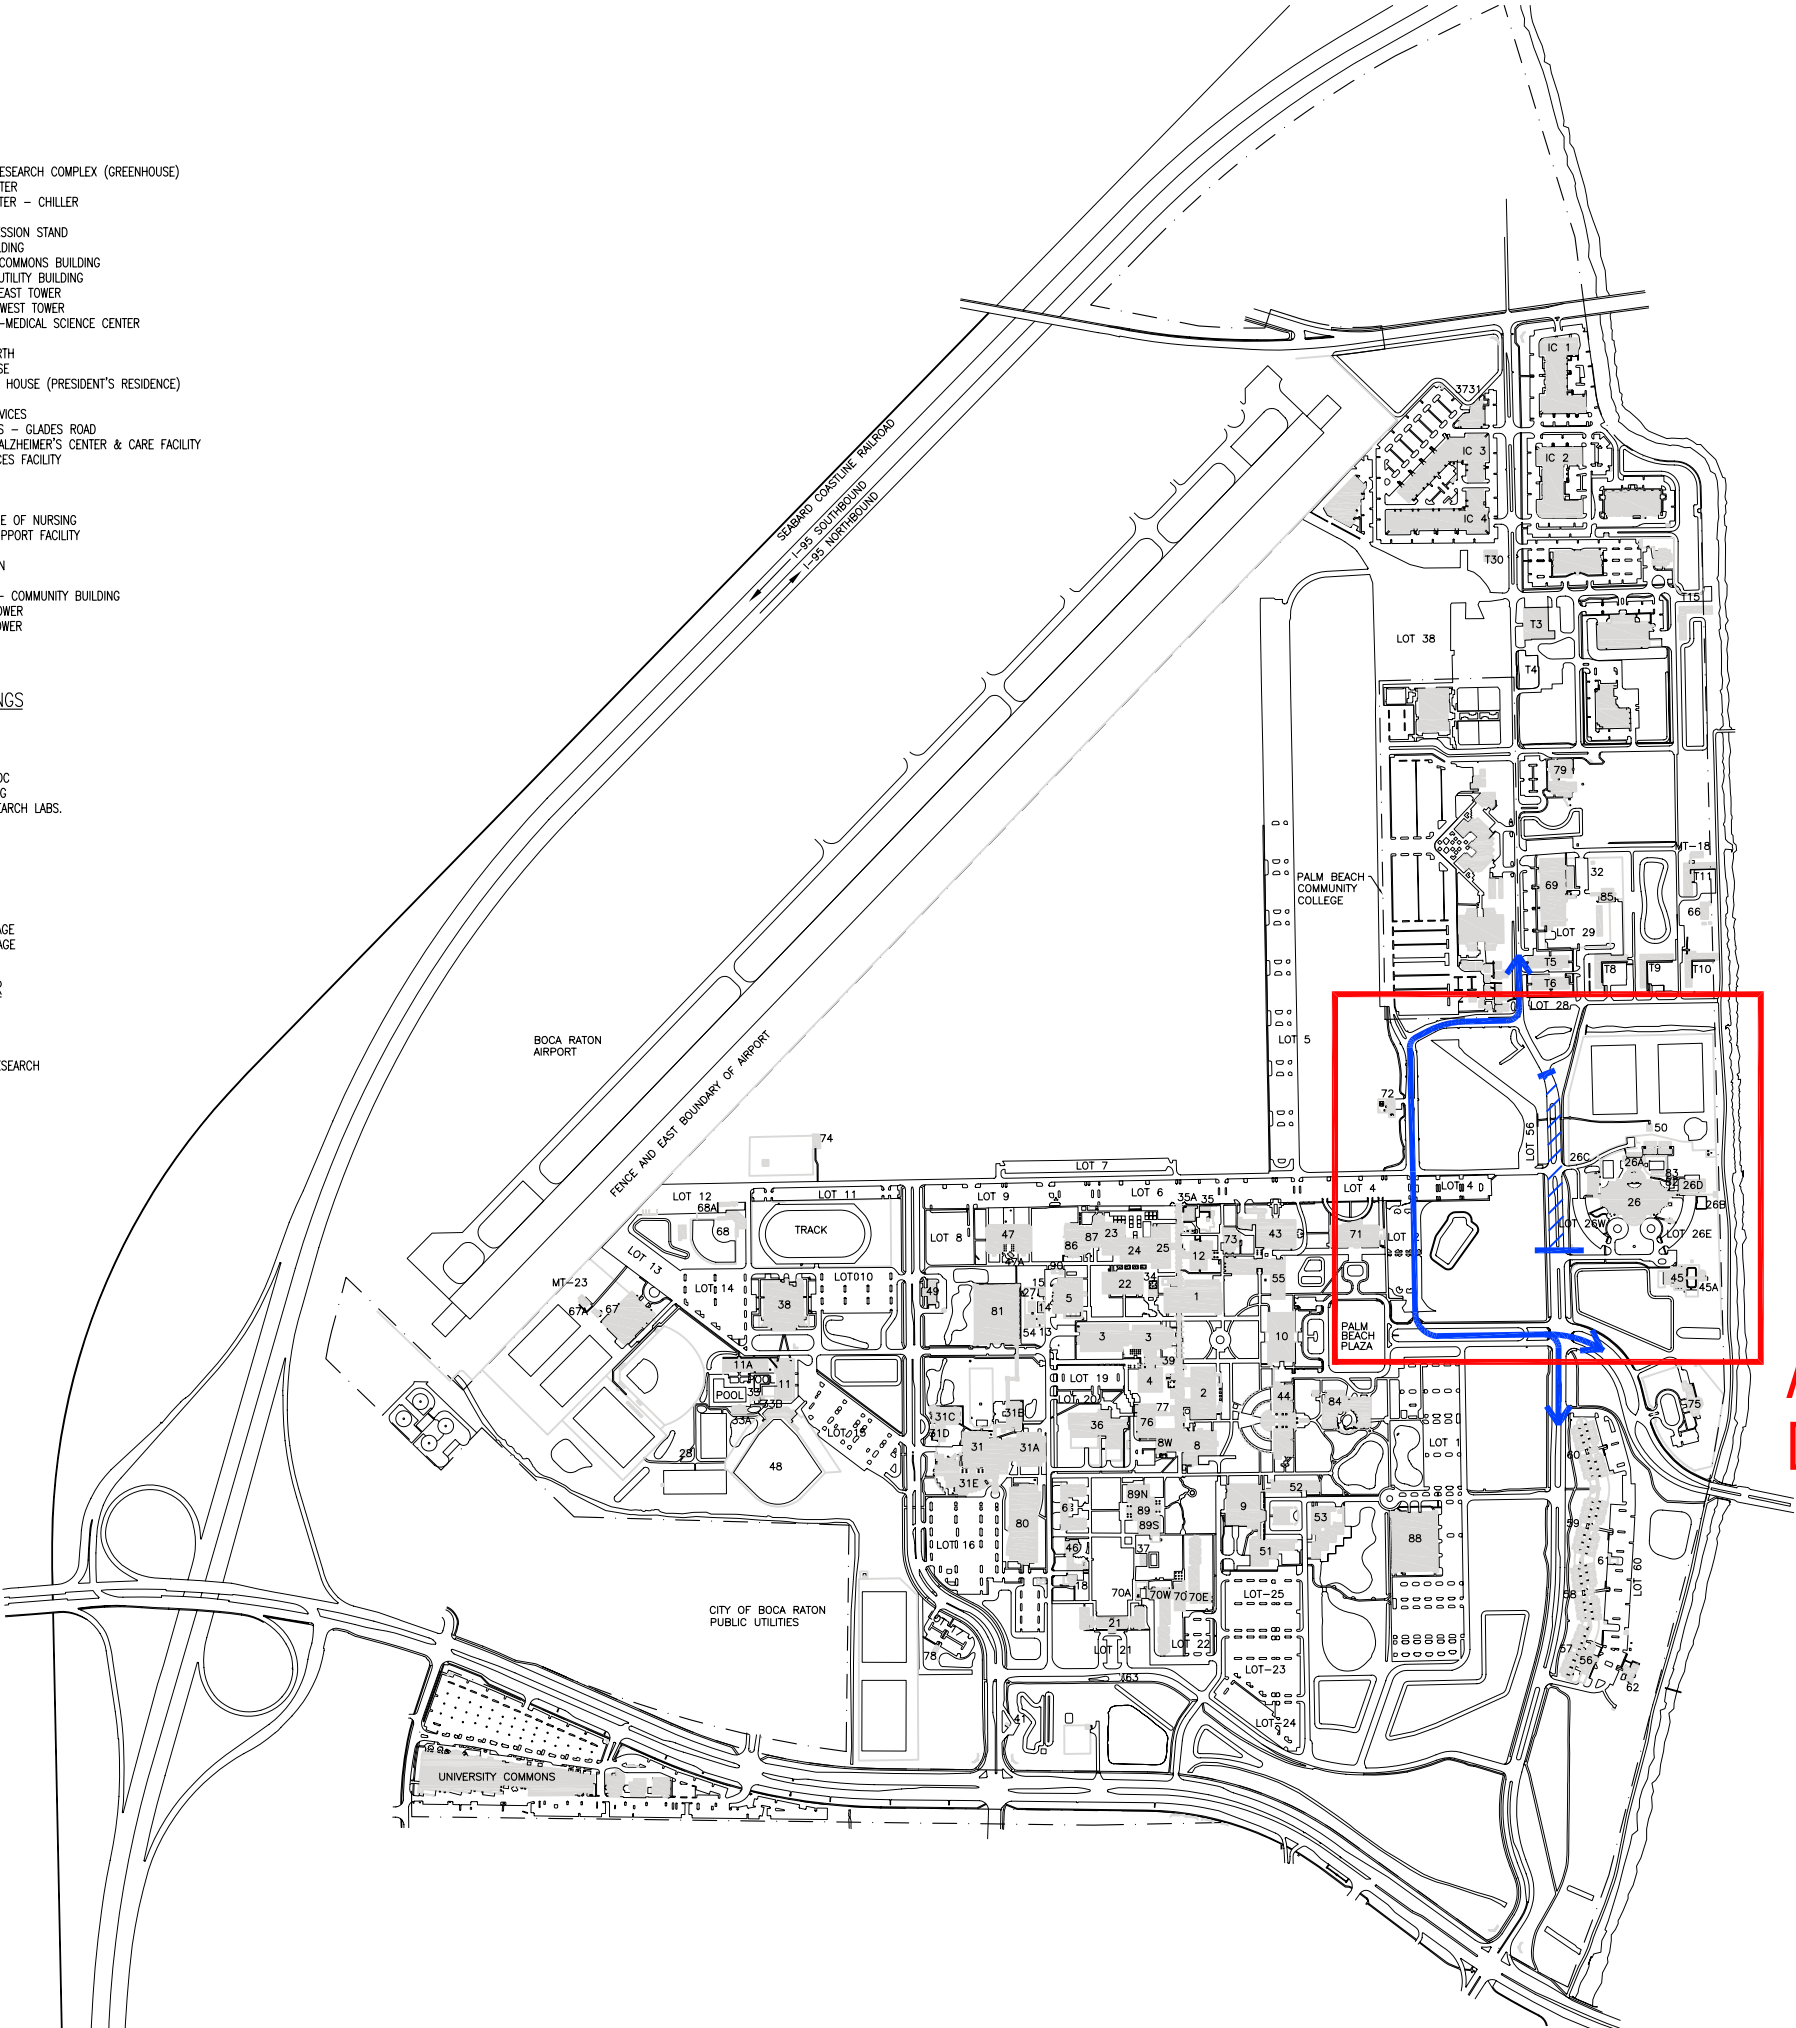

SCALE:
N.T.S

Sheet Title:
BOCA RATON CAMPUS MAP
DETOUR CONDITIONS

DRAWN: I. MAVRODIN
CHECKED -
ISSUED DATE: 07/10/06
Sheet No: 1 OF 2

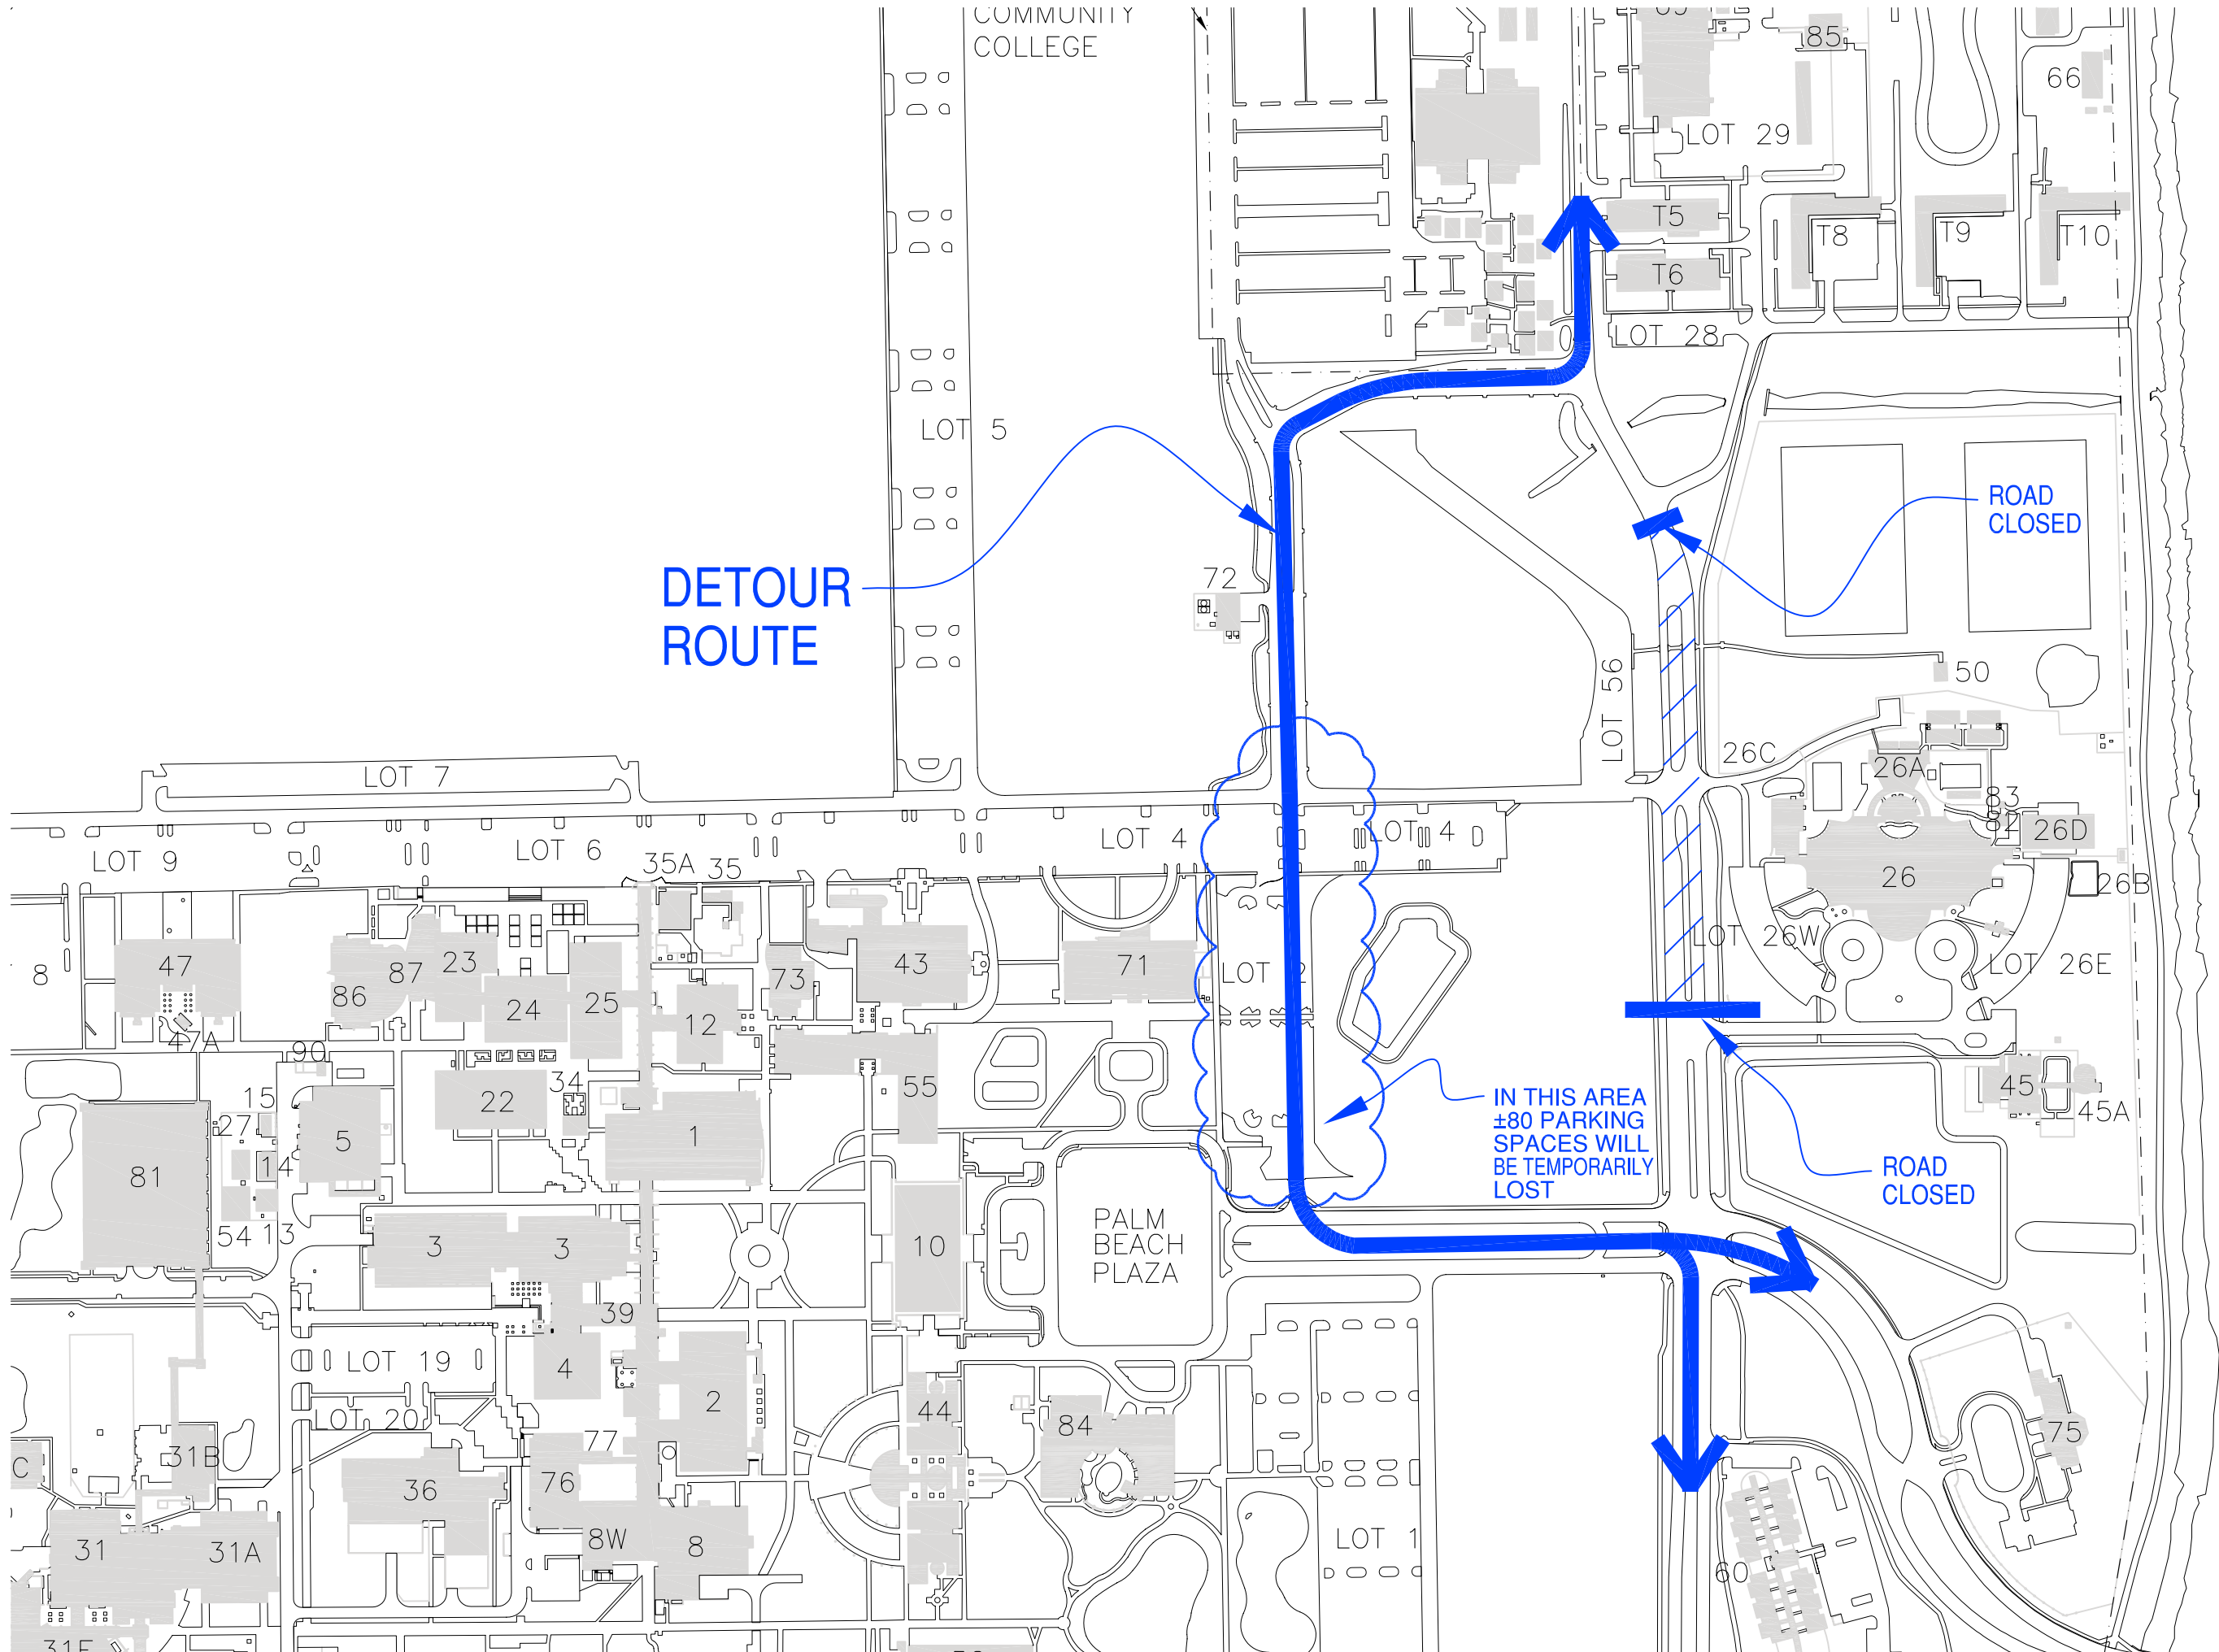

SCALE:
N.T.S

Sheet Title:
BOCA RATON CAMPUS MAP
DETOUR ROUTE

DRAWN:
I. MAVRODIN
CHECKED
-
ISSUED DATE:
07/10/06
Sheet No:
2 OF 2