

FLORIDA ATLANTIC  
UNIVERSITY

**DAVIE CAMPUS**  
BROWARD COUNTY, FLORIDA  
**COMPREHENSIVE MASTER PLAN**


DOCUMENT PREPARED BY **PCAL**

**GOALS, OBJECTIVES, & POLICIES**

**LEGEND:**

- PROPOSED DRAINAGE LINE
- - - - EXISTING DRAINAGE LINE
- - - - PROPOSED RETENTION BASIN
- PROPOSED CATCH BASIN
- ⊙ PROPOSED STORM MANHOLE

**KEY PLAN**

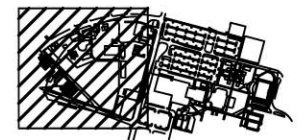

**SOURCE:**

GRAVEN THOMPSON & ASSOC., 11/1/06




MARCH 21, 2007  
ADOPTED

0 125 250 500

**PROPOSED STORM  
DRAINAGE SYSTEM**

**FIGURE 9.11**

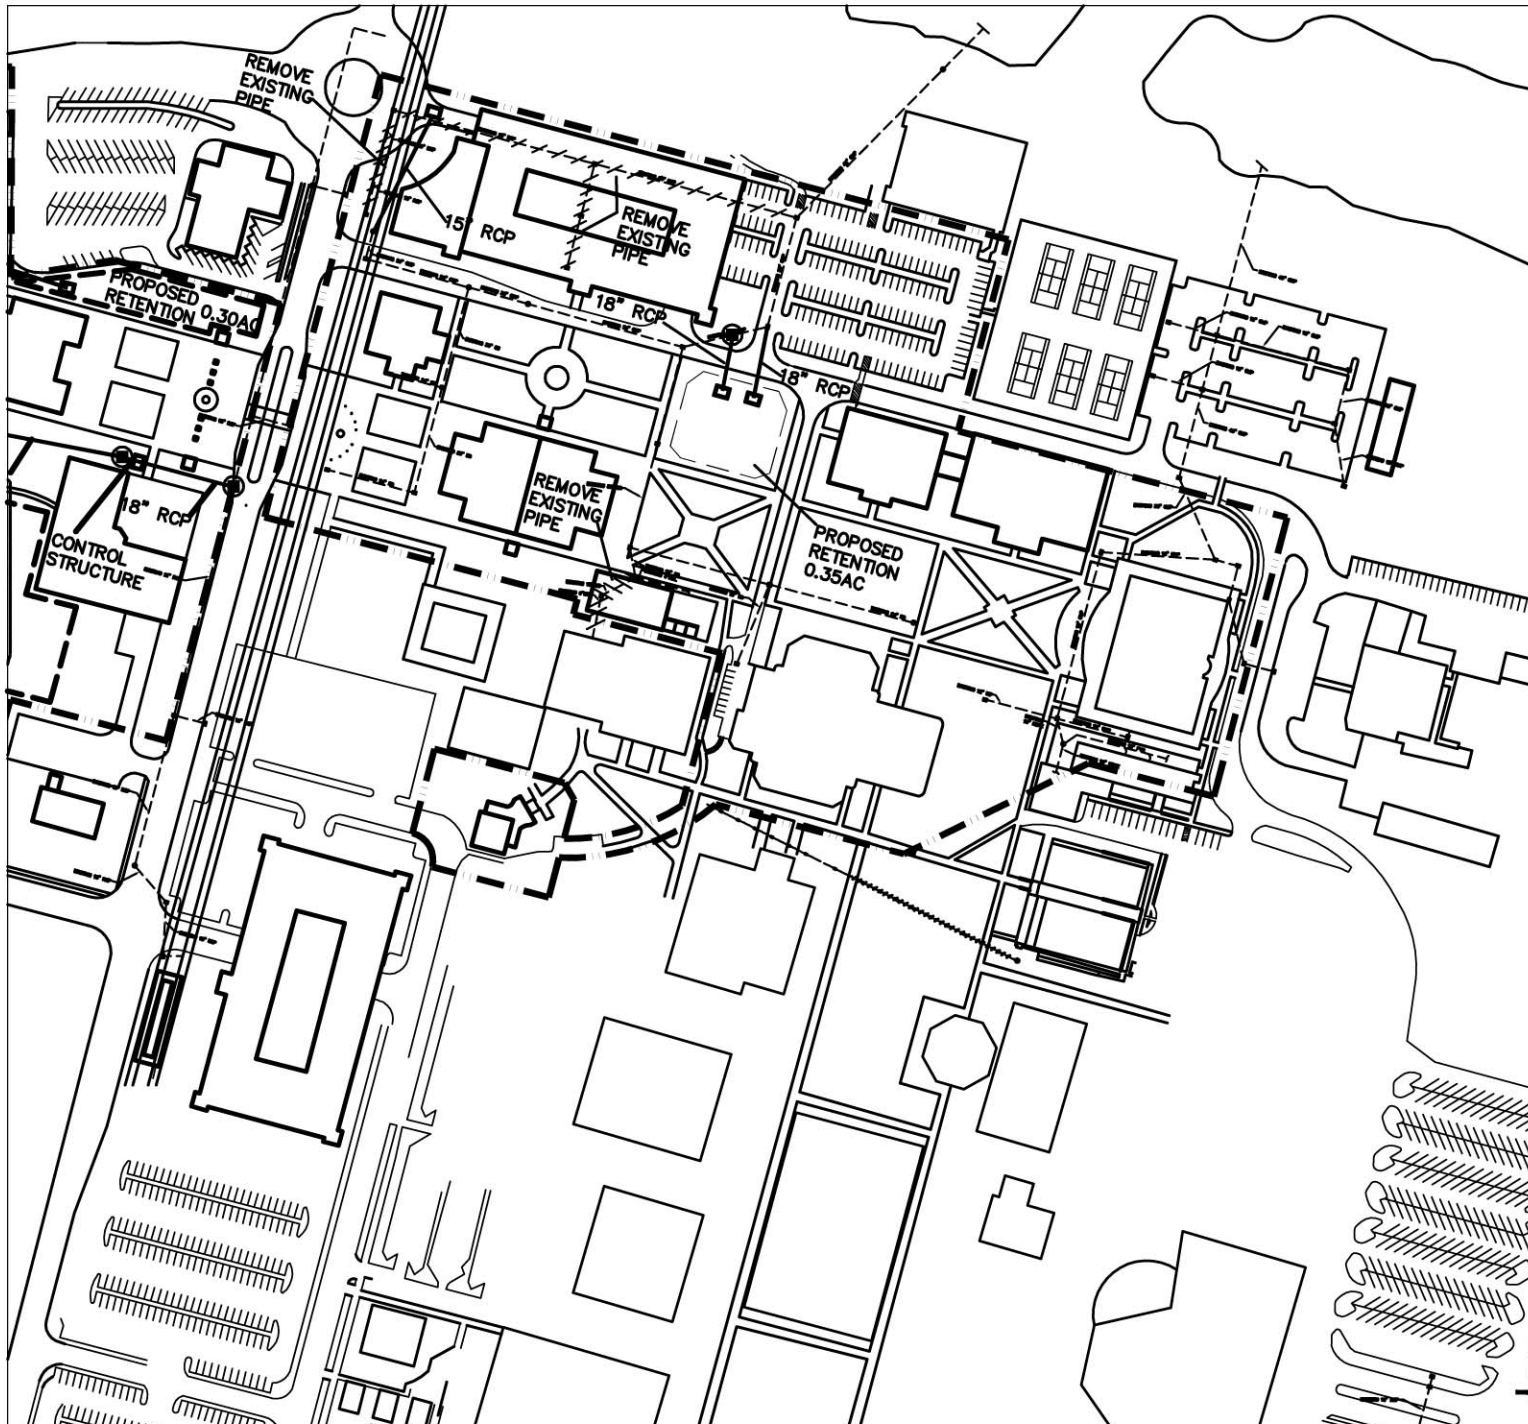

FLORIDA ATLANTIC  
UNIVERSITY


**DAVIE CAMPUS**  
BROWARD COUNTY, FLORIDA  
**COMPREHENSIVE MASTER PLAN**  
DOCUMENT PREPARED BY **PCAL**

**GOALS, OBJECTIVES, & POLICIES**

**LEGEND:**

- PROPOSED DRAINAGE LINE
- - - EXISTING DRAINAGE LINE
- - - - PROPOSED RETENTION BASIN
- PROPOSED CATCH BASIN
- ⊕ PROPOSED STORM MANHOLE

**KEY PLAN**

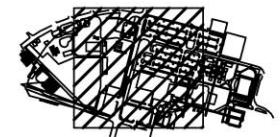

**SOURCE:**

Craven Thompson & Assoc., 11/1/06




MARCH 21, 2007  
ADOPTED

0 125 250 500

**PROPOSED STORM  
DRAINAGE SYSTEM**

**FIGURE 9.12**



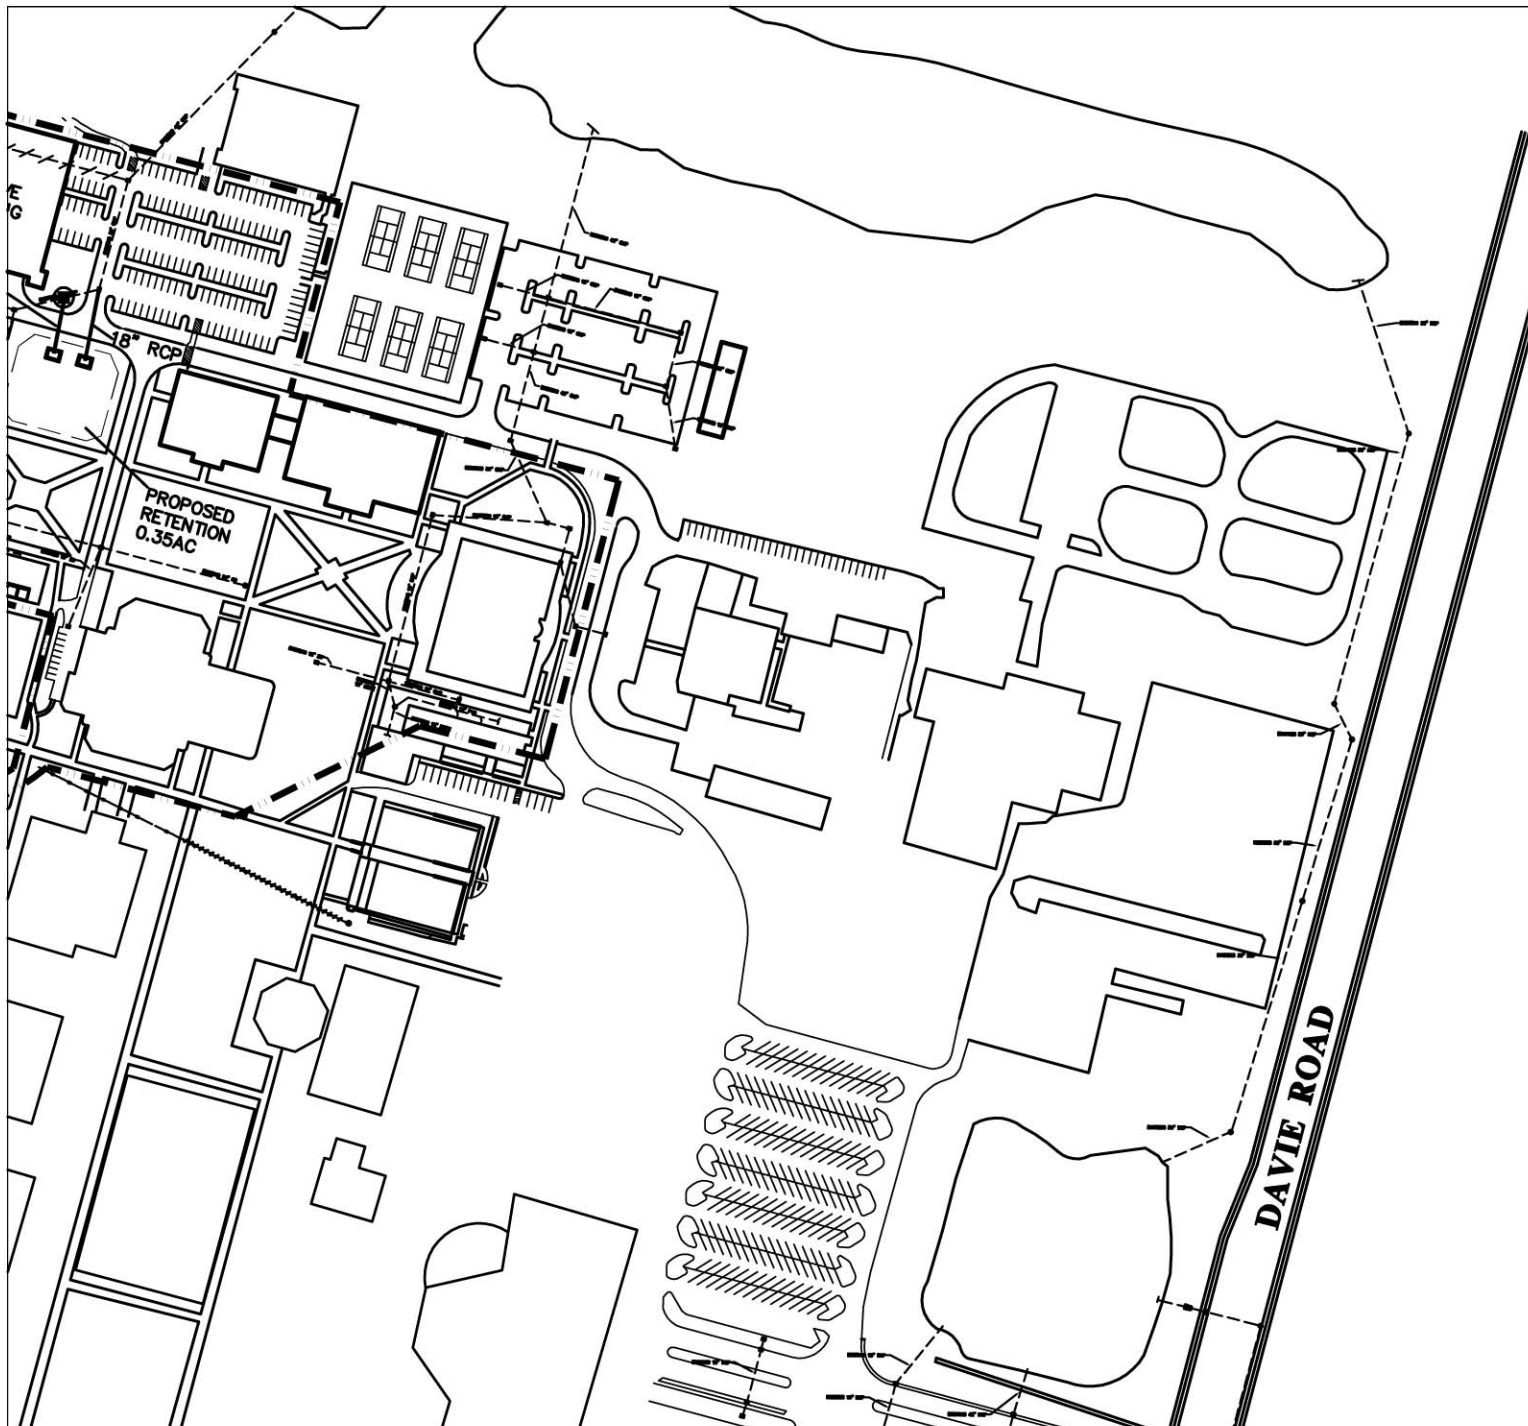

FLORIDA ATLANTIC  
UNIVERSITY

**DAVIE CAMPUS**  
BROWARD COUNTY, FLORIDA  
**COMPREHENSIVE MASTER PLAN**

DOCUMENT PREPARED BY **PGAL**

**GOALS, OBJECTIVES, & POLICIES**

**LEGEND:**

- PROPOSED DRAINAGE LINE
- - - - EXISTING DRAINAGE LINE
- - - - PROPOSED RETENTION BASIN
- PROPOSED CATCH BASIN
- ⊕ PROPOSED STORM MANHOLE

**KEY PLAN**



**SOURCE:**

CRAVEN THOMPSON & ASSOC, 11/1/06




MARCH 21, 2007  
ADOPTED



**PROPOSED STORM  
DRAINAGE SYSTEM**

**FIGURE 9.13**

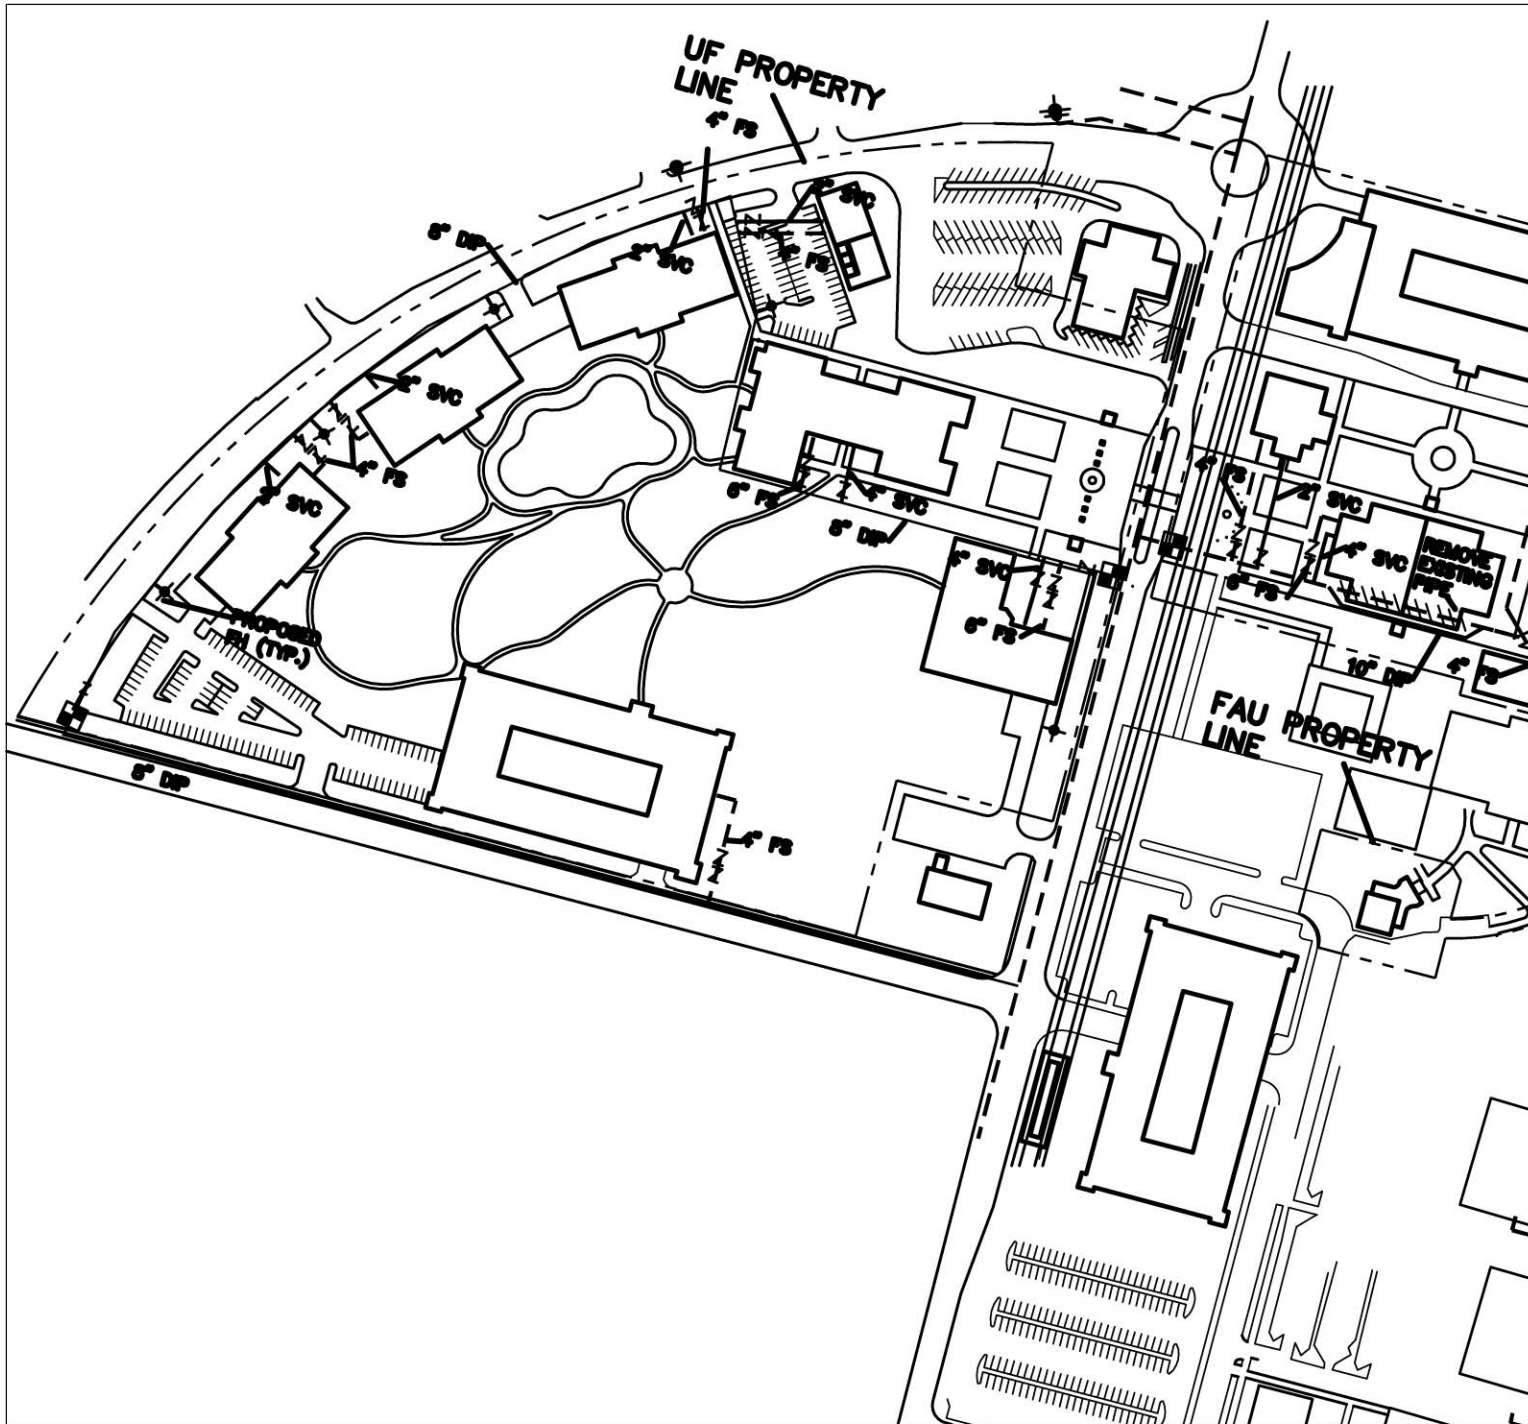


## GOALS, OBJECTIVES, & POLICIES

### LEGEND:

- PROPOSED DRAINAGE LINE
- - - EXISTING DRAINAGE LINE
- - - PROPOSED RETENTION BASIN
- PROPOSED CATCH BASIN
- ⊕ PROPOSED STORM MANHOLE

### KEY PLAN

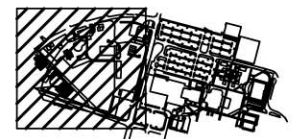

### SOURCE:

CRAVEN THOMPSON & ASSOC, 11/1/06



MARCH 21, 2007  
ADOPTED

0 125 250 500

## PROPOSED POTABLE WATER SYSTEM

FIGURE 9.21






**GOALS, OBJECTIVES, & POLICIES**

**LEGEND:**

- PROPOSED DRAINAGE LINE
- - - - EXISTING DRAINAGE LINE
- - - - PROPOSED RETENTION BASIN
- PROPOSED CATCH BASIN
- ⊕ PROPOSED STORM MANHOLE

**KEY PLAN**

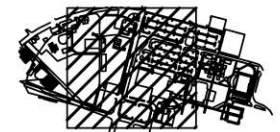

**SOURCE:**  
 CRAVEN THOMPSON & ASSOC, 11/1/06




MARCH 21, 2007  
 ADOPTED



**PROPOSED POTABLE WATER SYSTEM**

**FIGURE 9.2.2**

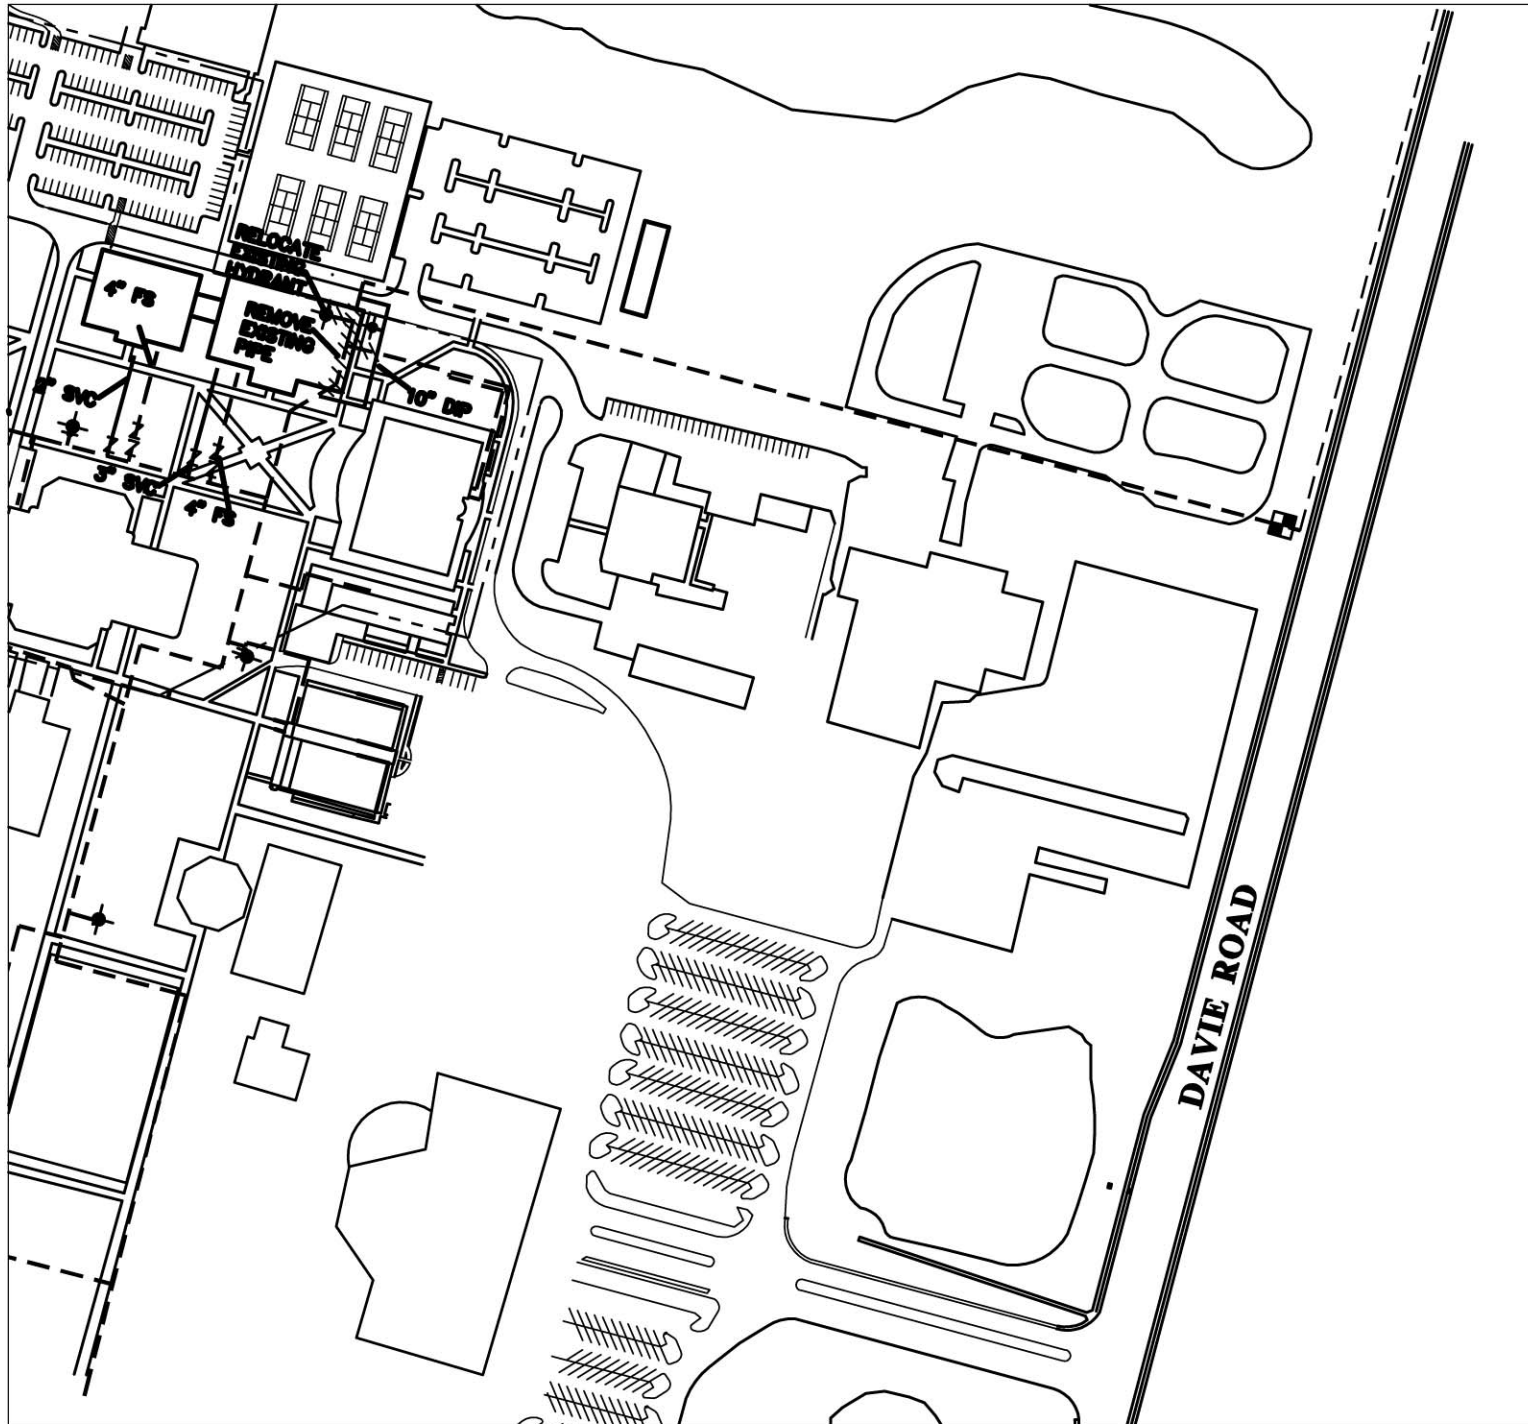

## GOALS, OBJECTIVES, & POLICIES

### LEGEND:

- PROPOSED DRAINAGE LINE
- - - EXISTING DRAINAGE LINE
- - - - PROPOSED RETENTION BASIN
- PROPOSED CATCH BASIN
- ⊕ PROPOSED STORM MANHOLE

### KEY PLAN



SOURCE:  
CRAVEN THOMPSON & ASSOC, 11/1/06




MARCH 21, 2007  
ADOPTED

0 125 250 500

## PROPOSED POTABLE WATER SYSTEM

FIGURE 9.23



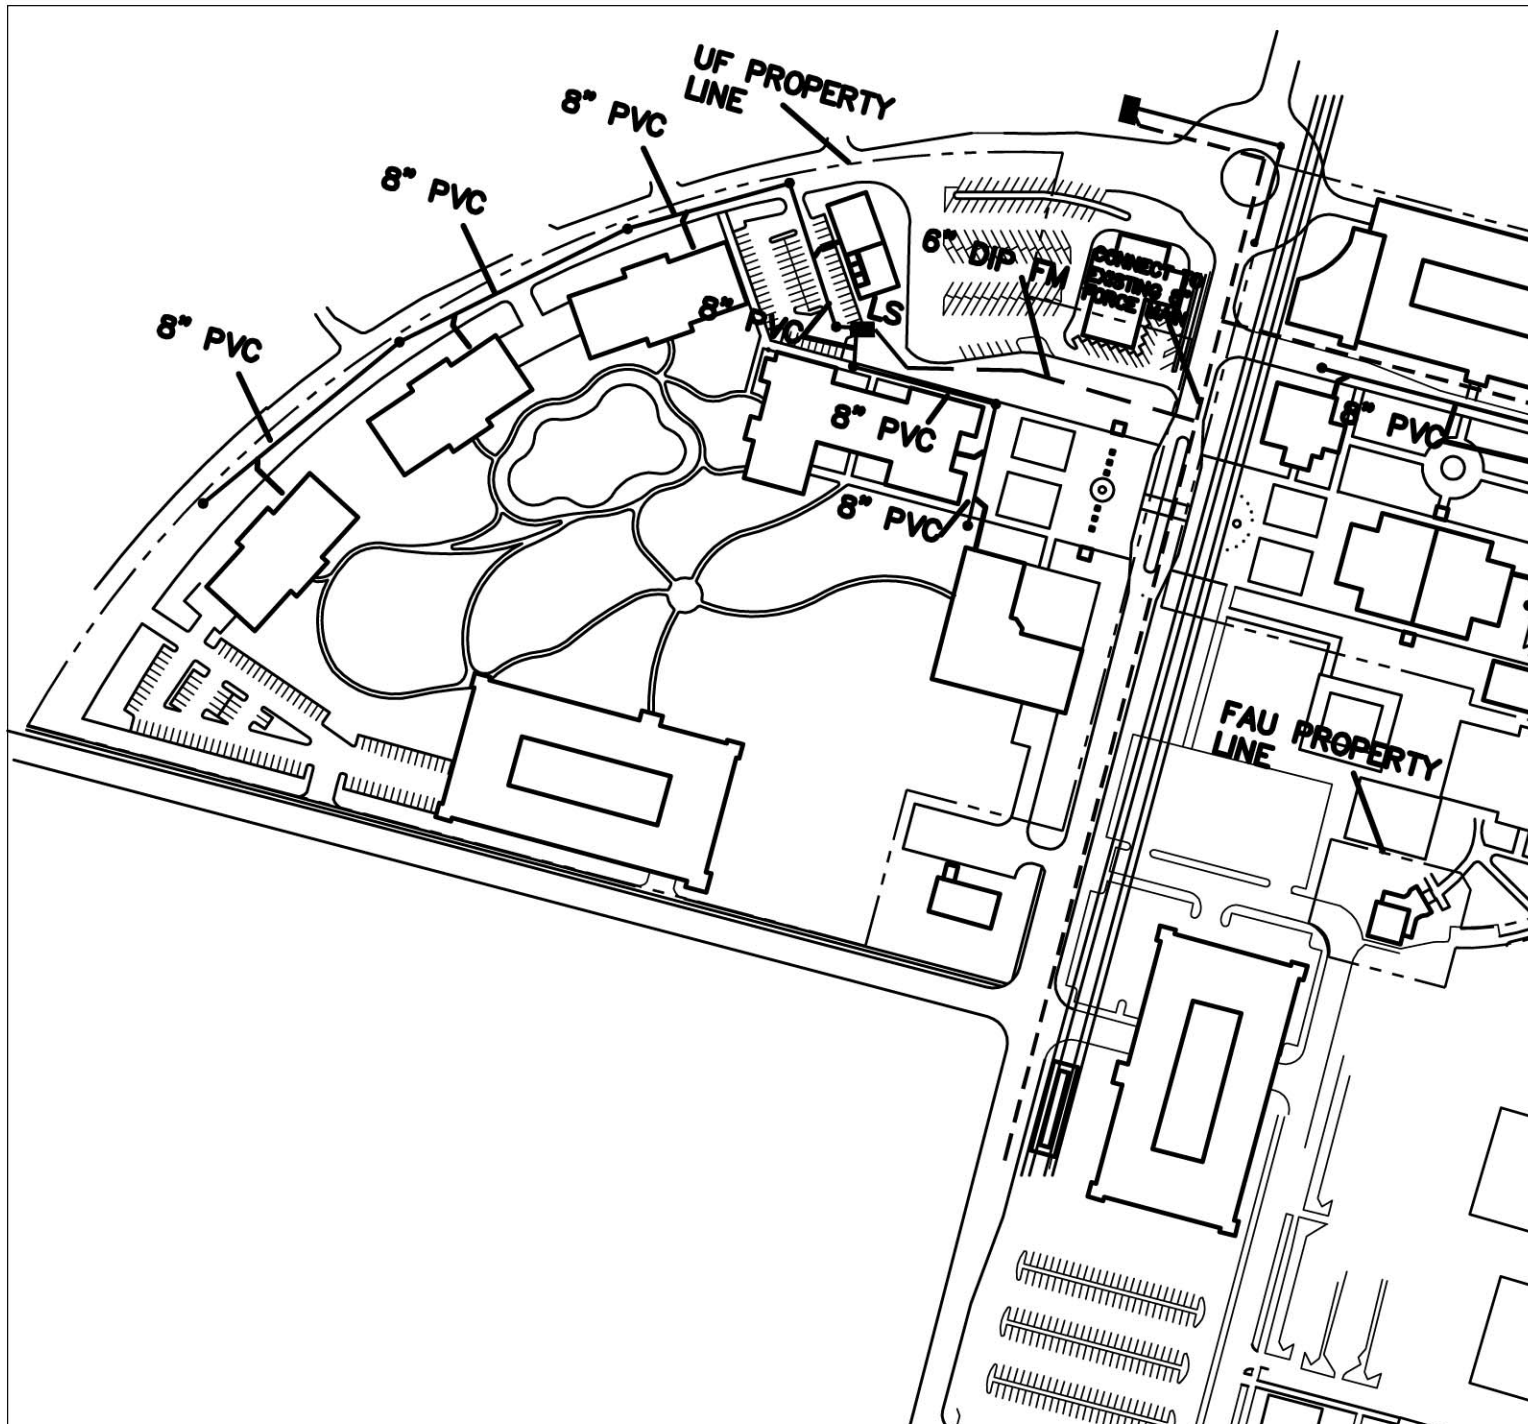






FLORIDA ATLANTIC  
UNIVERSITY

DAVIE CAMPUS  
BROWARD COUNTY, FLORIDA  
COMPREHENSIVE MASTER PLAN


DOCUMENT PREPARED BY PCAL

## GOALS, OBJECTIVES, & POLICIES

### LEGEND:

-  PROPOSED DRAINAGE LINE
-  EXISTING DRAINAGE LINE
-  PROPOSED RETENTION BASIN
-  PROPOSED CATCH BASIN
-  PROPOSED STORM MANHOLE

### KEY PLAN

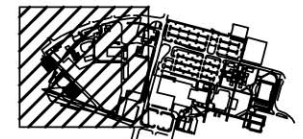

### SOURCE:

CRAVEN THOMPSON & ASSOC., 11/1/06




MARCH 21, 2007  
ADOPTED



## PROPOSED SANITARY SEWER SYSTEM

FIGURE 93.1

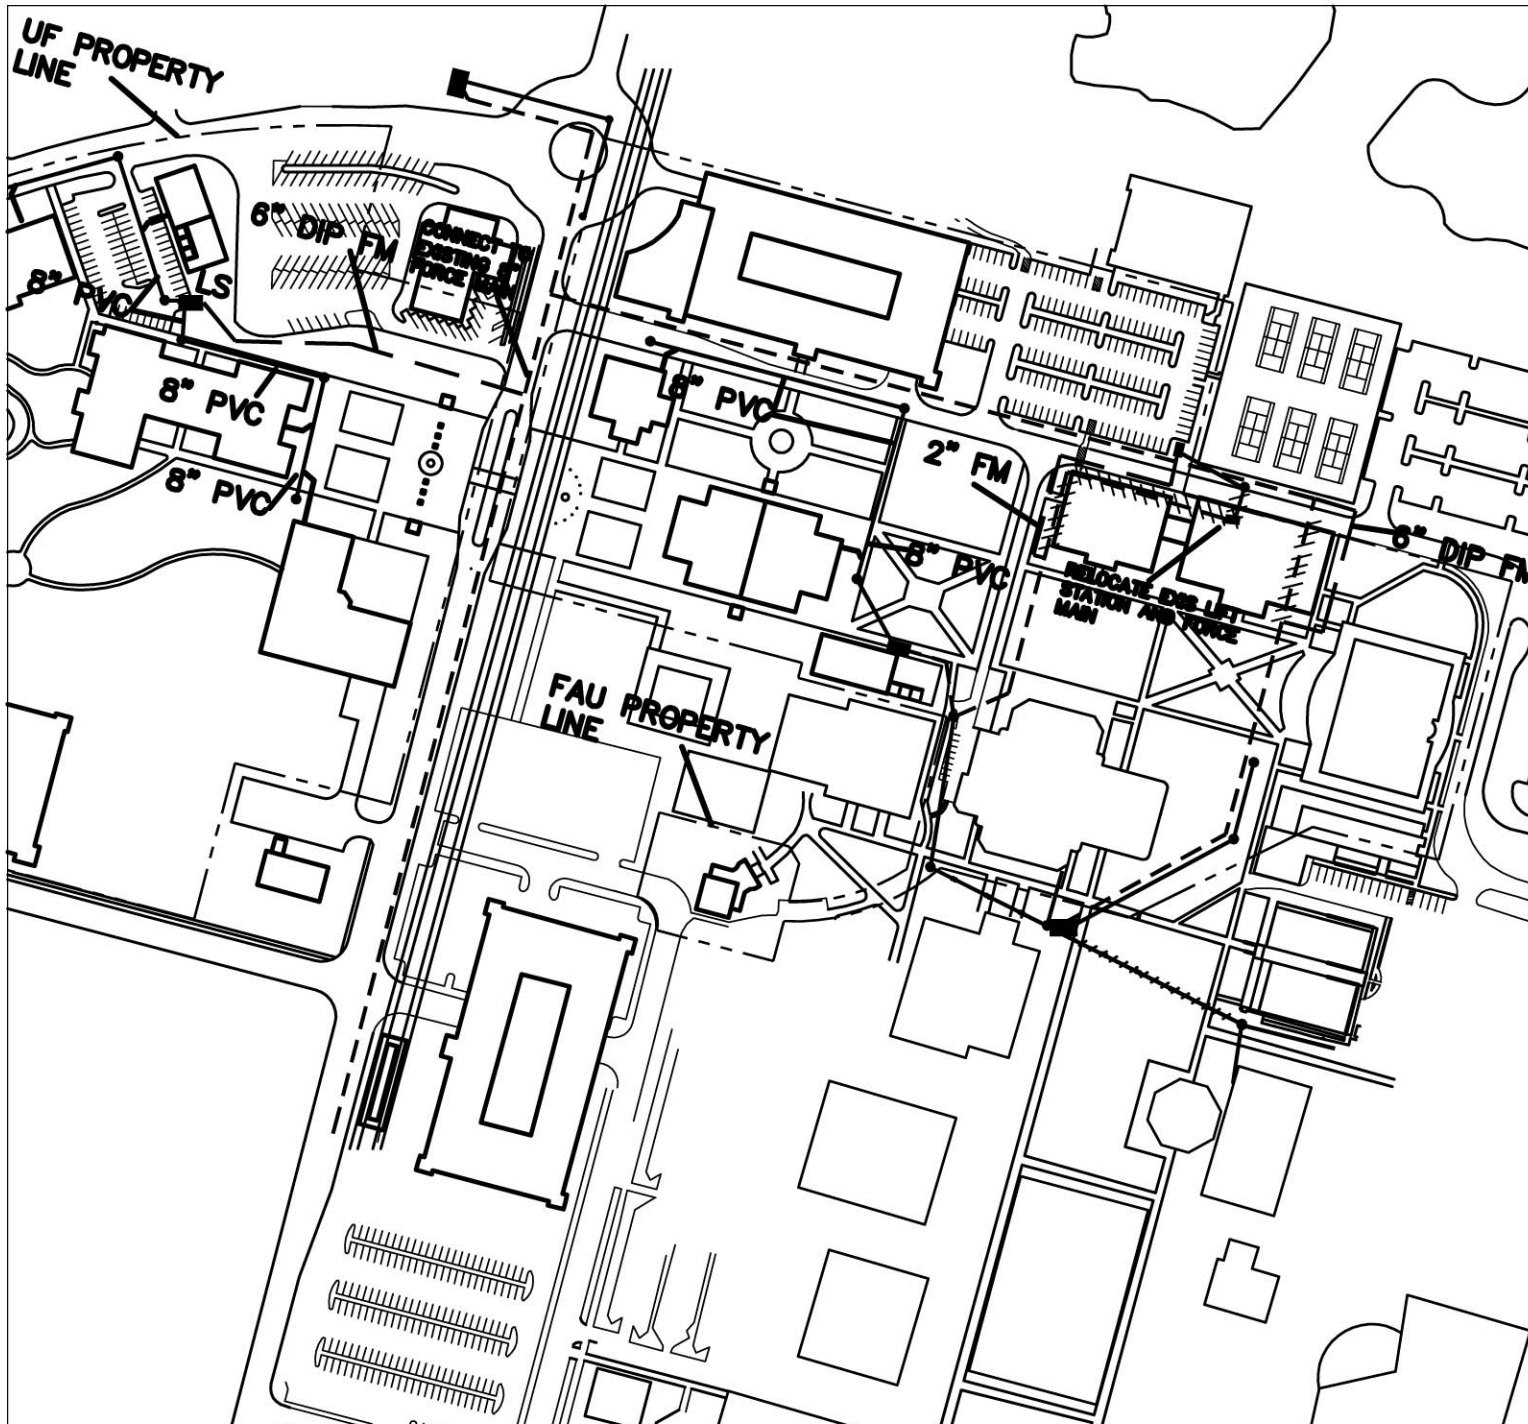

FLORIDA ATLANTIC  
UNIVERSITY

DAVIE CAMPUS  
BROWARD COUNTY, FLORIDA  
COMPREHENSIVE MASTER PLAN


DOCUMENT PREPARED BY PCAL

## GOALS, OBJECTIVES, & POLICIES

### LEGEND:

- PROPOSED DRAINAGE LINE
- - - EXISTING DRAINAGE LINE
- - - - PROPOSED RETENTION BASIN
- PROPOSED CATCH BASIN
- ⊕ PROPOSED STORM MANHOLE

### KEY PLAN

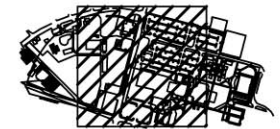


### SOURCE:

CRAVEN THOMPSON & ASSOC, 11/1/06




MARCH 21, 2007  
ADOPTED

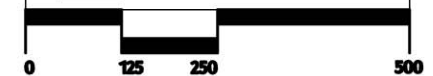

## PROPOSED SANITARY SEWER SYSTEM

FIGURE 9.3.2



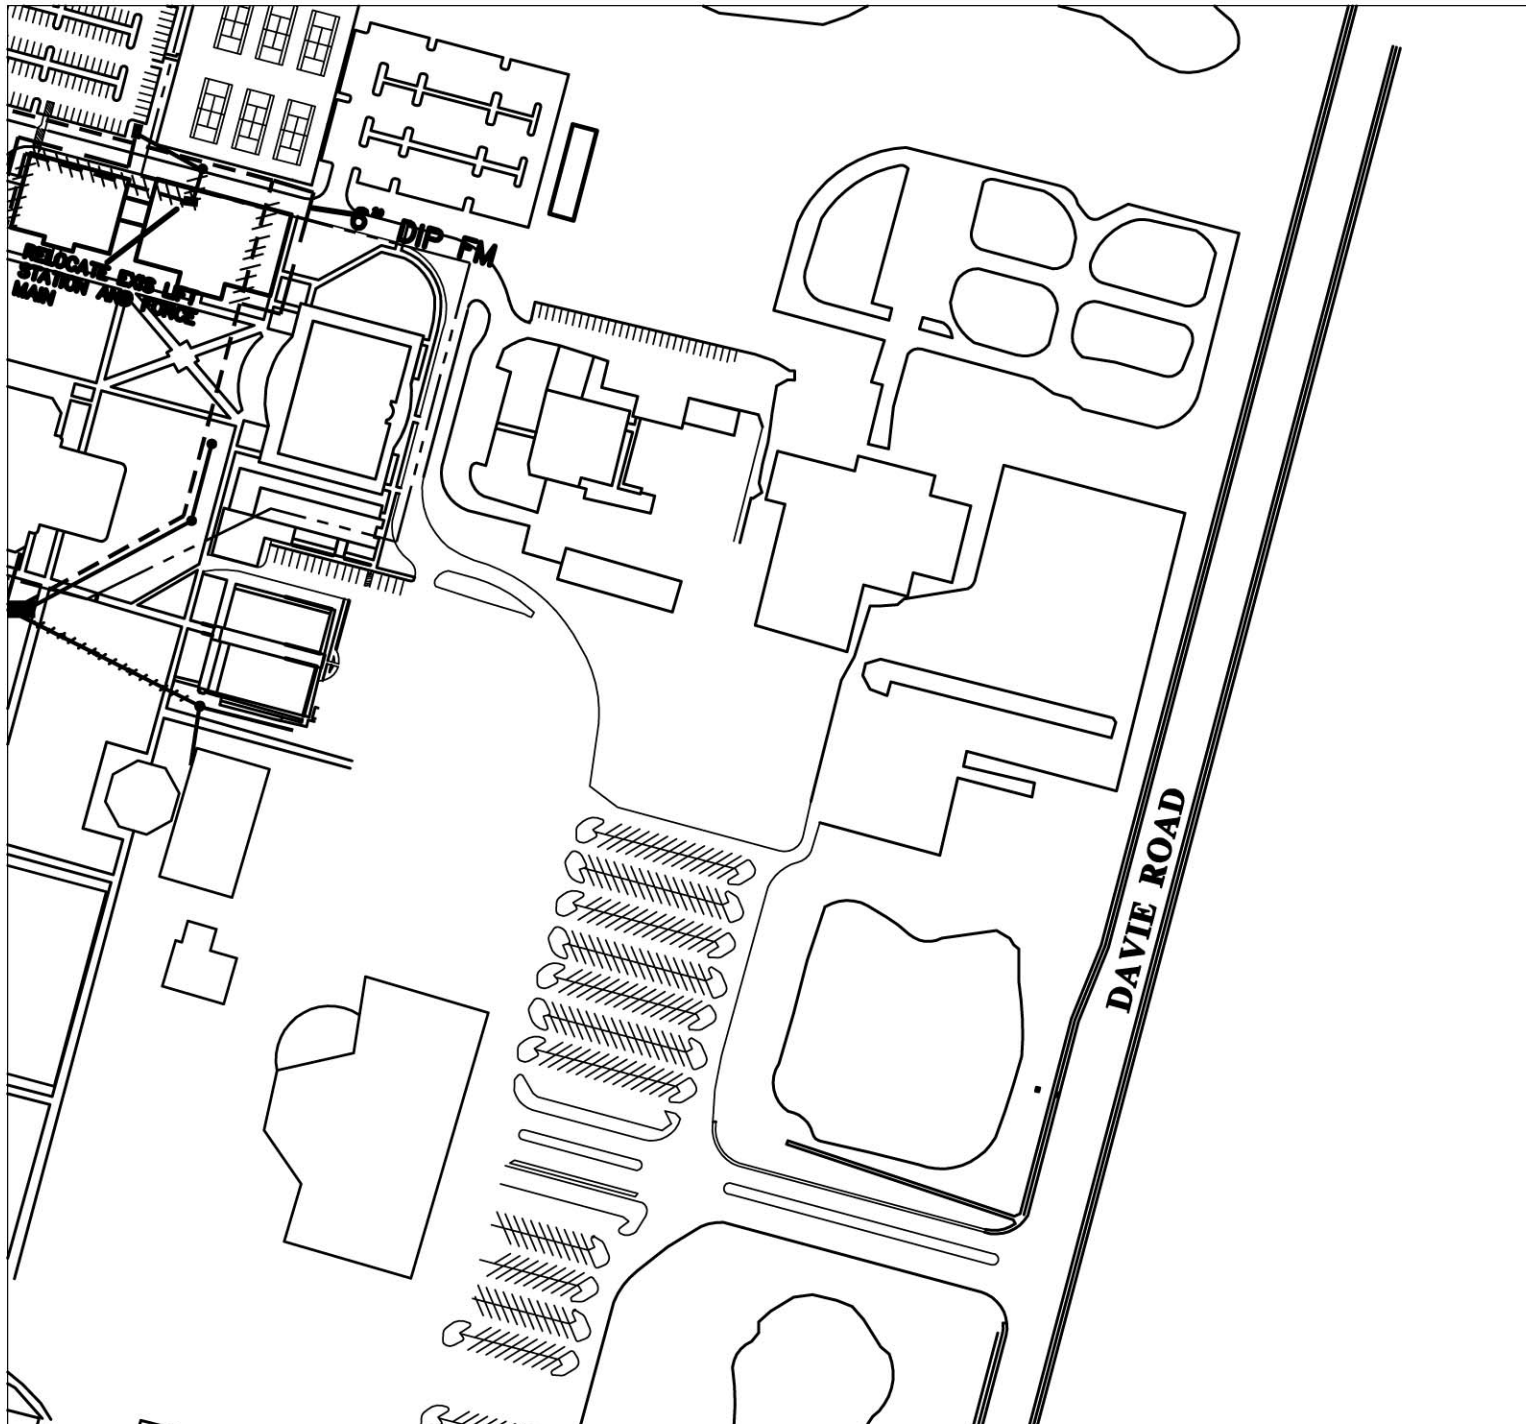






FLORIDA ATLANTIC  
UNIVERSITY

**DAVIE CAMPUS**  
BROWARD COUNTY, FLORIDA  
**COMPREHENSIVE MASTER PLAN**

DOCUMENT PREPARED BY **PCAL**

**GOALS, OBJECTIVES, & POLICIES**

**LEGEND:**

-  PROPOSED DRAINAGE LINE
-  EXISTING DRAINAGE LINE
-  PROPOSED RETENTION BASIN
-  PROPOSED CATCH BASIN
-  PROPOSED STORM MANHOLE

**KEY PLAN**




**SOURCE:**

CRAVEN THOMPSON & ASSOC., 11/1/06



MARCH 21, 2007  
ADOPTED

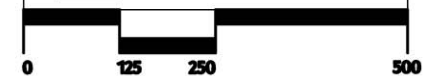

**PROPOSED SANITARY  
SEWER SYSTEM**

**FIGURE 9.33**