


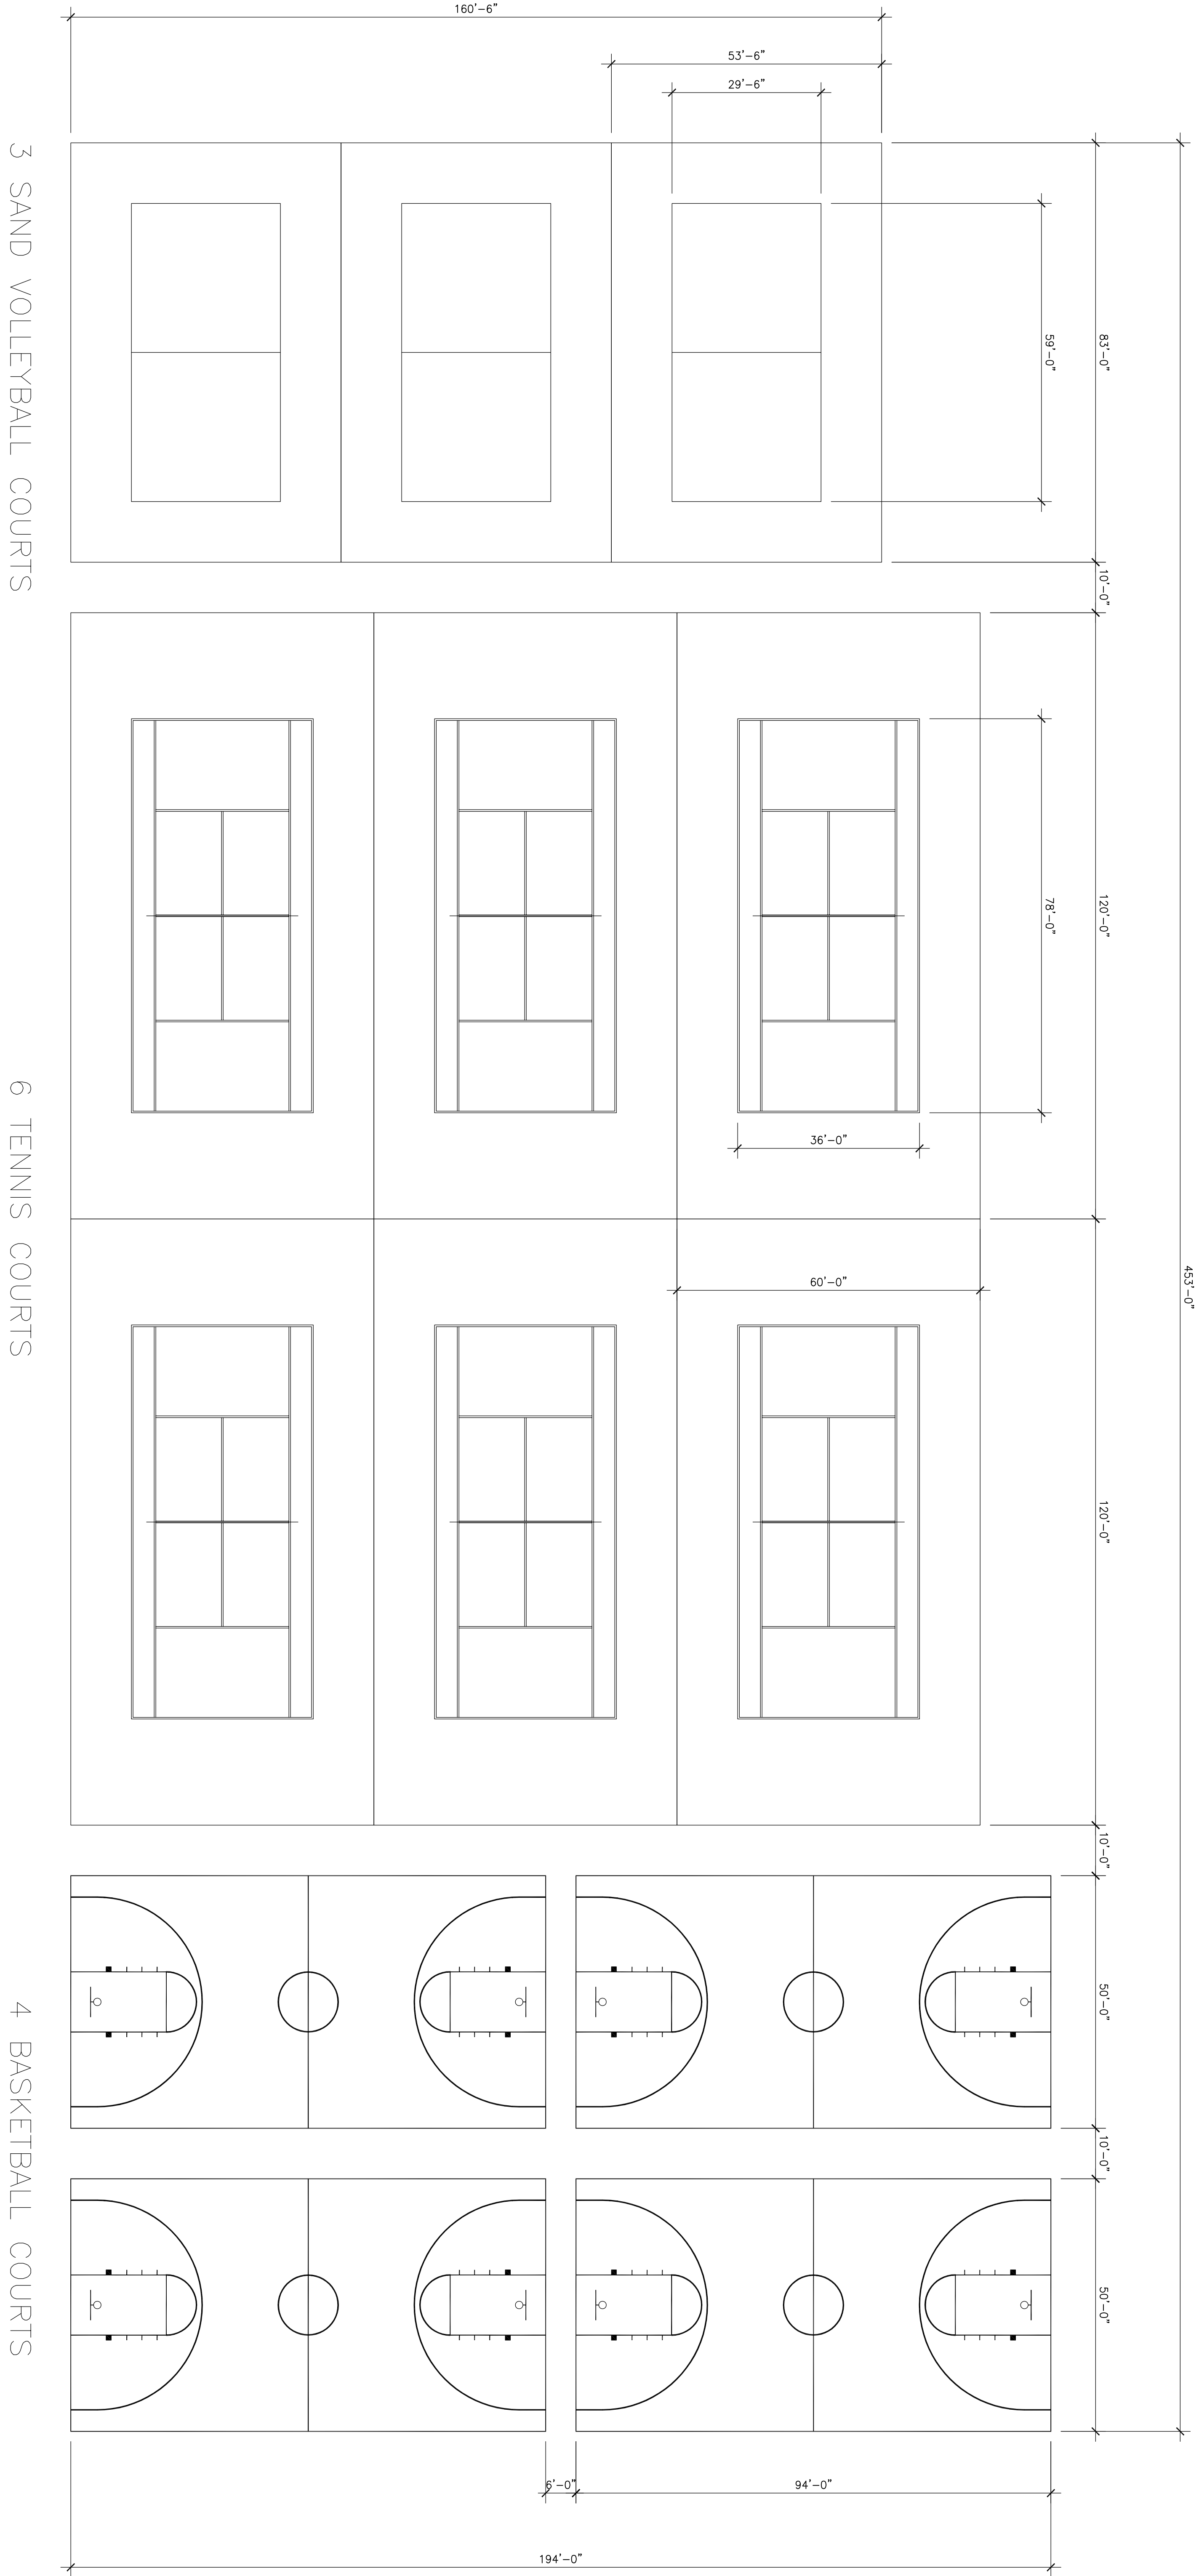

OPTION 1

W/ STANDARD SIZE TENNIS COURTS

SCALE: $\frac{1}{64}" = 1' - 0"$