

DAVIE CAMPUS
BROWARD COUNTY, FLORIDA
COMPREHENSIVE MASTER PLAN

DOCUMENT PREPARED BY **PGAL**

GOALS, OBJECTIVES, & POLICIES

LEGEND:

SOURCE:
TLC ENGINEERING FOR ARCHITECTURE




**MARCH 21, 2007
ADOPTED**



**MECHANICAL
SITE PLAN**

FIGURE 10.1

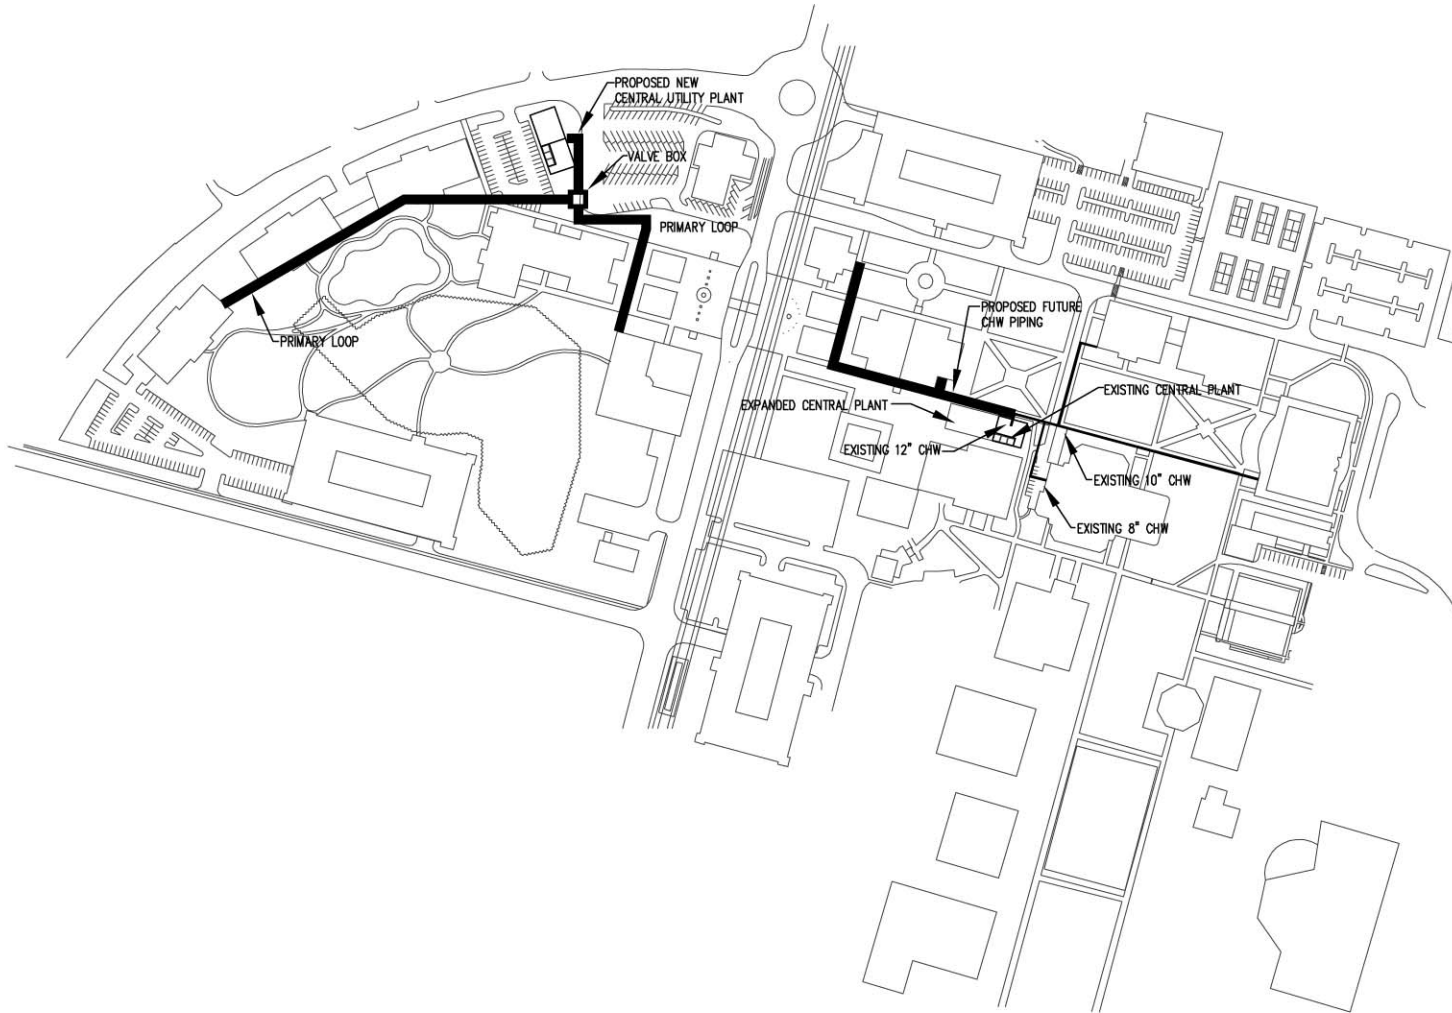

DAVIE CAMPUS
BROWARD COUNTY, FLORIDA
COMPREHENSIVE MASTER PLAN

DOCUMENT PREPARED BY **PGAL**


GOALS, OBJECTIVES, & POLICIES

LEGEND:

SOURCE:
TLC ENGINEERING FOR ARCHITECTURE




**MARCH 21, 2007
ADOPTED**

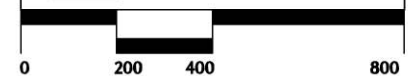

**ELECTRICAL
SITE PLAN**

FIGURE 10.2

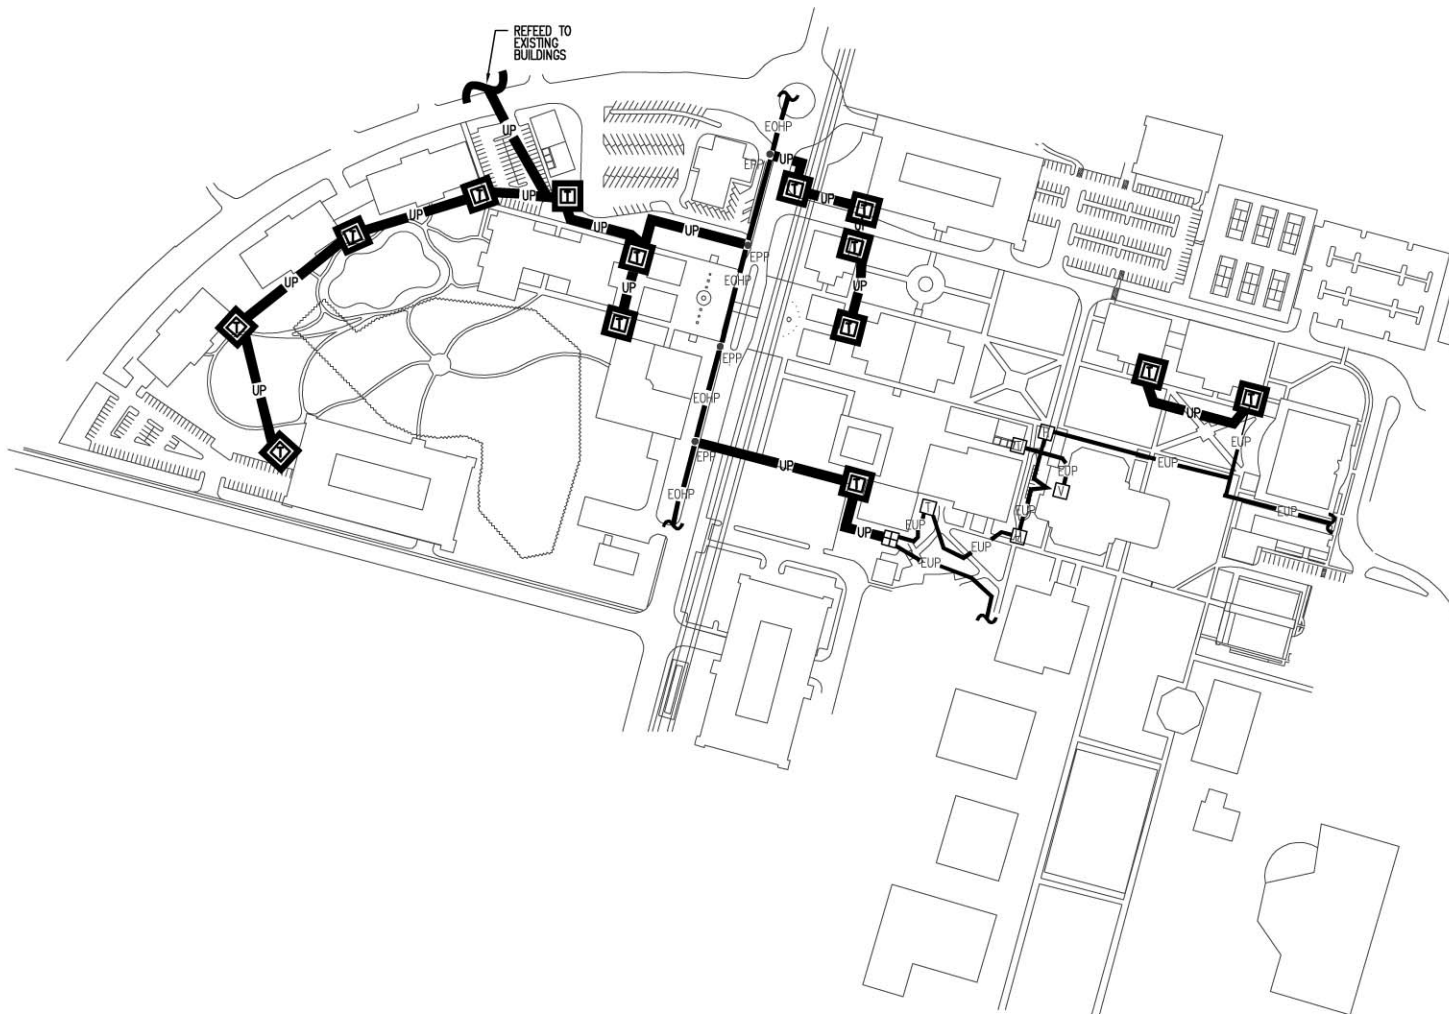

SYMBOLS:

- EOHP— EXISTING OVERHEAD PRIMARY
- EUP— EXISTING UNDERGROUND PRIMARY
- UP— UNDERGROUND PRIMARY
- ⊞ EXISTING FPL SWITCH
- ⊞ EXISTING POWER HANDHOLE

- ⊞ EXISTING FPL TRANSFORMER
- ⊞ EXISTING FPL VAULT
- ⊞ FPL TRANSFORMER
- EPP EXISTING FPL POWER POLE

DAVIE CAMPUS
BROWARD COUNTY, FLORIDA
COMPREHENSIVE MASTER PLAN

DOCUMENT PREPARED BY **PGAL**

GOALS, OBJECTIVES, & POLICIES

LEGEND:

SOURCE:
TLC ENGINEERING FOR ARCHITECTURE




**MARCH 21, 2007
ADOPTED**



**TELECOM
SITE PLAN**

FIGURE 10.3

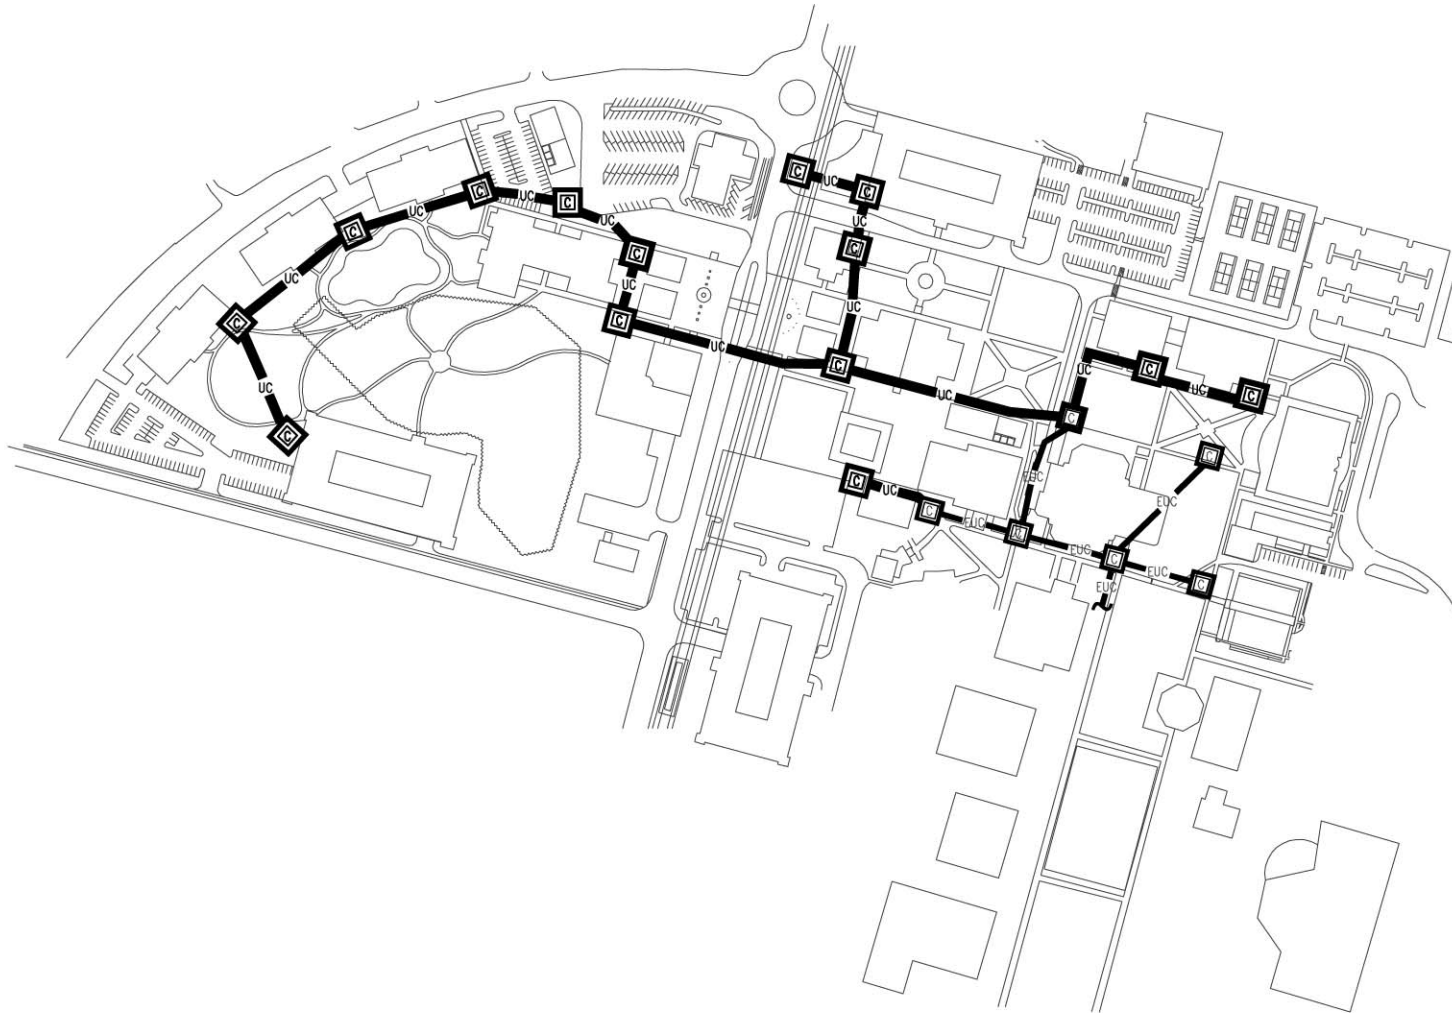

SYMBOLS:

—EUC— EXISTING UNDERGROUND COMMUNICATIONS



EXISTING COMMUNICATIONS HANDHOLE

—UC— UNDERGROUND COMMUNICATIONS



NEW COMMUNICATIONS HANDHOLE